


A9 Owls Park, Ashmead Road, Play Area, Woodlands Estate, Bedford



1:1,250

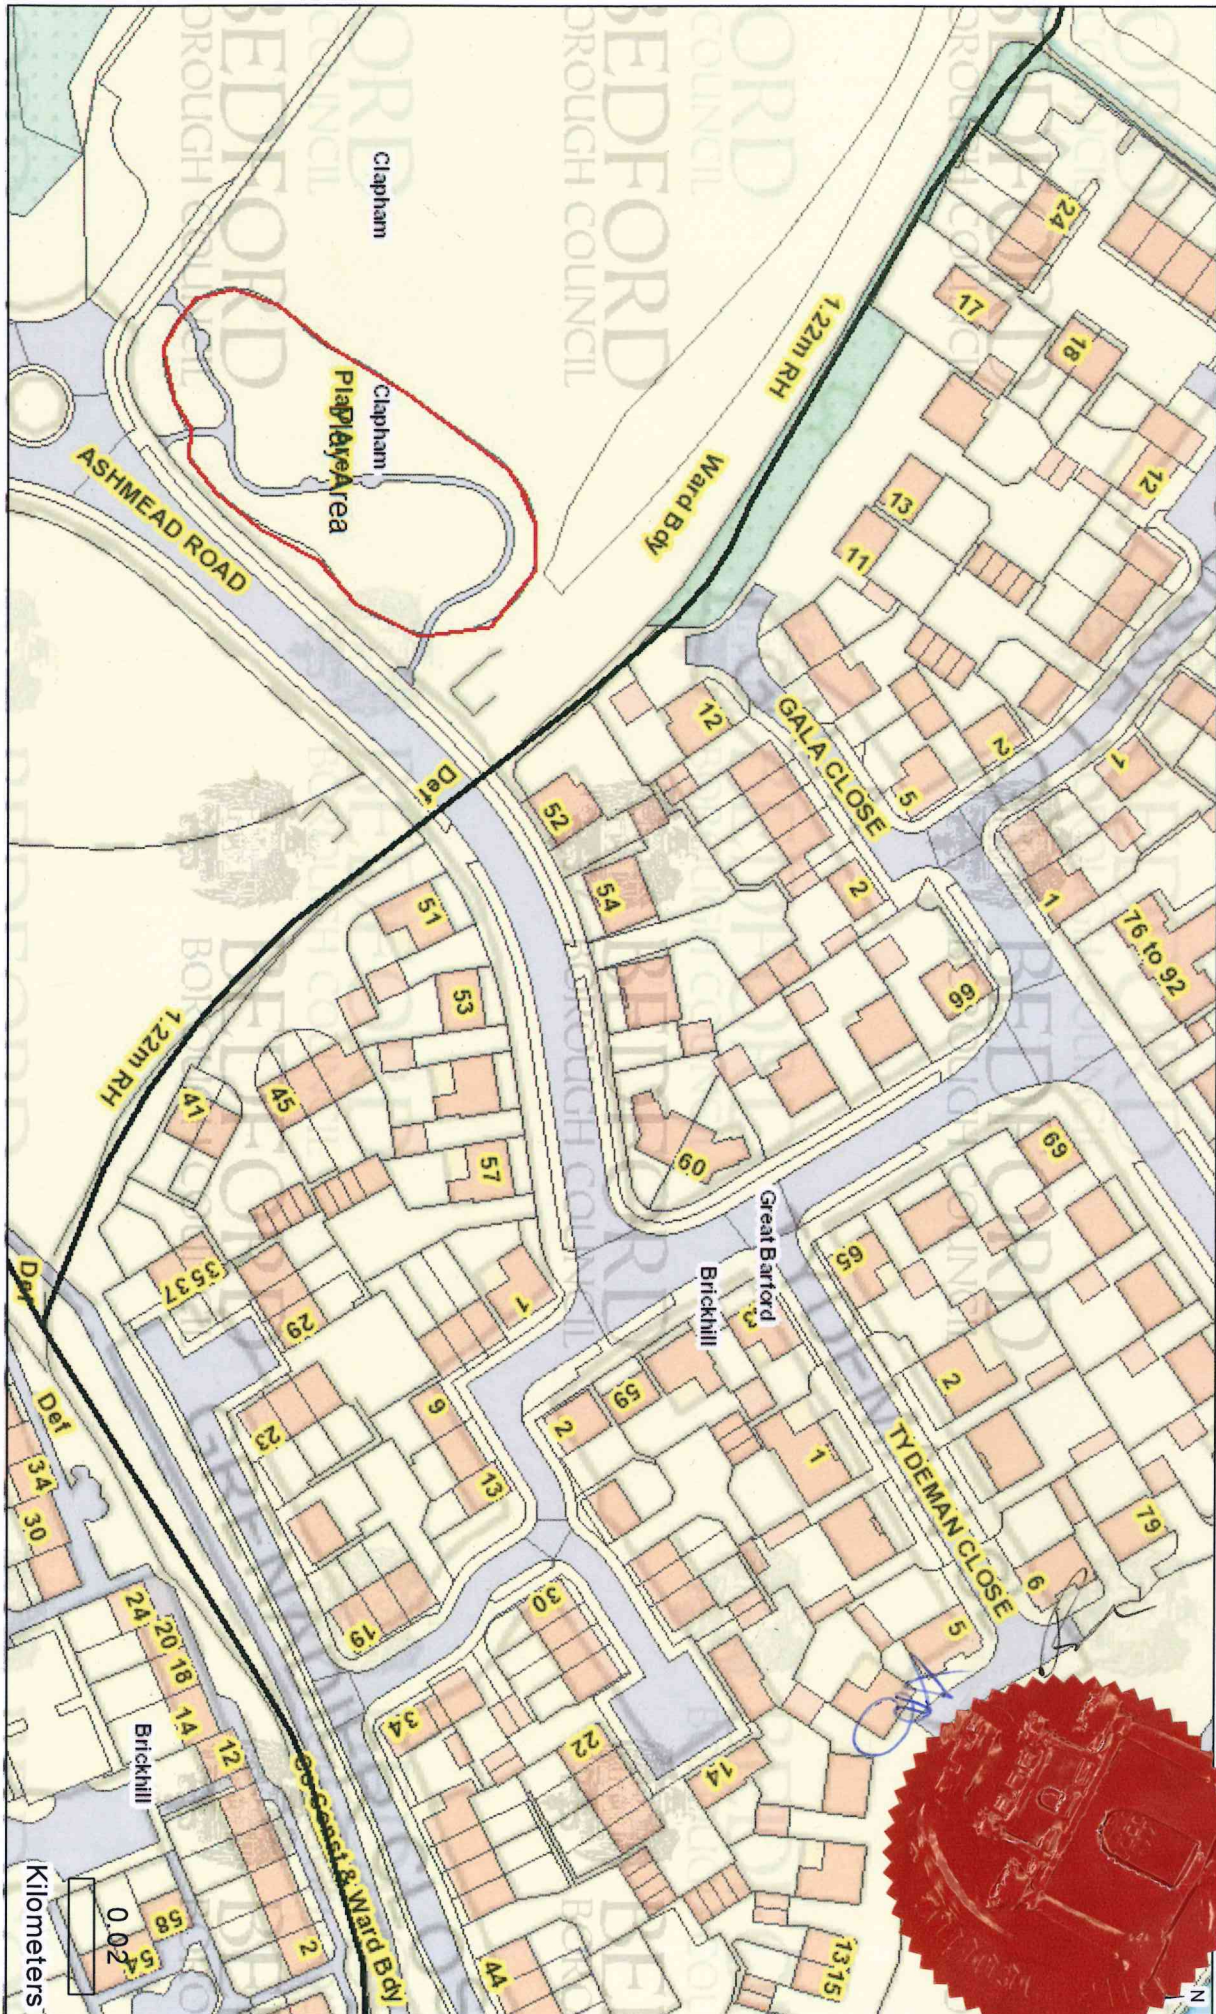

Bedford Borough Council

© Crown copyright and database rights 2015 Ordnance Survey 100049028. You are not permitted to copy, sub-license, distribute or sell any of this data to third parties in any form.