


Land at Swineshead Road, Risley - Section 31 (6)

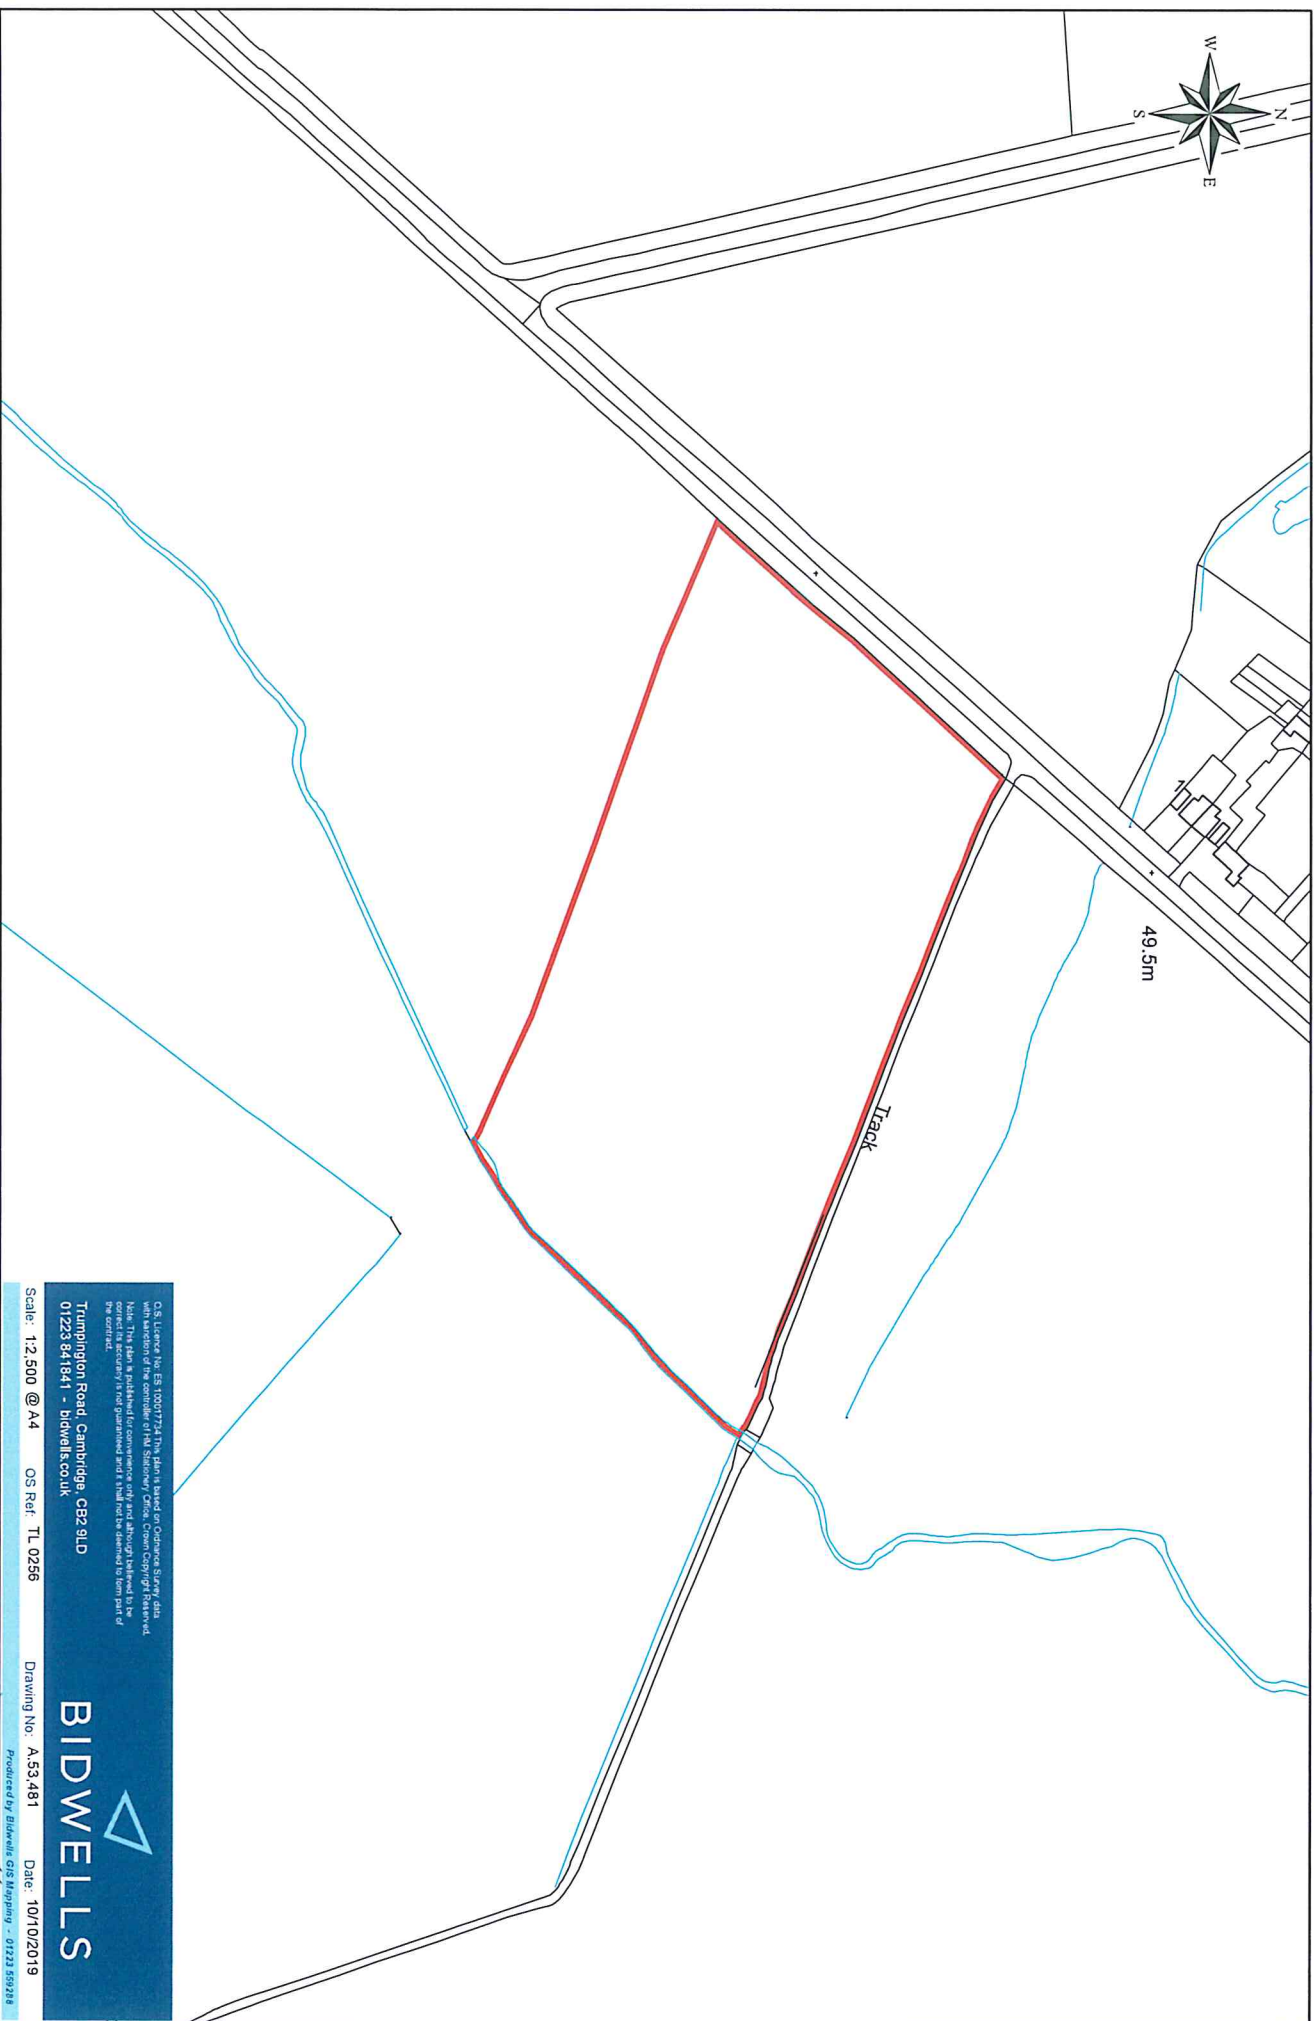

OS Licence No: EB 100017724. This plan is based on Ordnance Survey data with a view to the copyright of all Ordnance Survey data. All rights reserved. Note: This plan is published for convenience only and although believed to be correct its accuracy is not guaranteed and it shall not be deemed to form part of the contract.

Trumpington Road, Cambridge, CB2 9LD
01223 841841 - bidwells.co.uk



BIDWELLS

Scale: 1:2,500 @ A4 OS Ref: TL 0256 Drawing No: A53.481 Date: 10/10/2019

Produced by Bidwells GIS Mapping - 01223 592218

Land at Swineshead Road, Riseley - Section 31 (6)

