

**KEY**



**Proposed** no waiting at  
anytime restriction (Double  
yellow lines)

xx	First Issue	0	xx
DATE	AMENDMENTS	REV	BY



**BEDFORD**  
BOROUGH COUNCIL

**Highways**

BOROUGH HALL, CAULDWELL ST, BEDFORD, MK42 9AP  
Tel. (01234) 276213

CLIENT

**Highways  
and Transport**

SCHEME

**Station Road / Church Road  
Chapel Lane, Willington**

DRAWING TITLE

**Proposed no waiting/loading  
parking restrictions**


DRG No.

**C9001.C506**

DRG STATUS

**Consultation**

SCALE @ A4	DATE	DRAWN	CHECKED
1:500	Mar 18	JS	

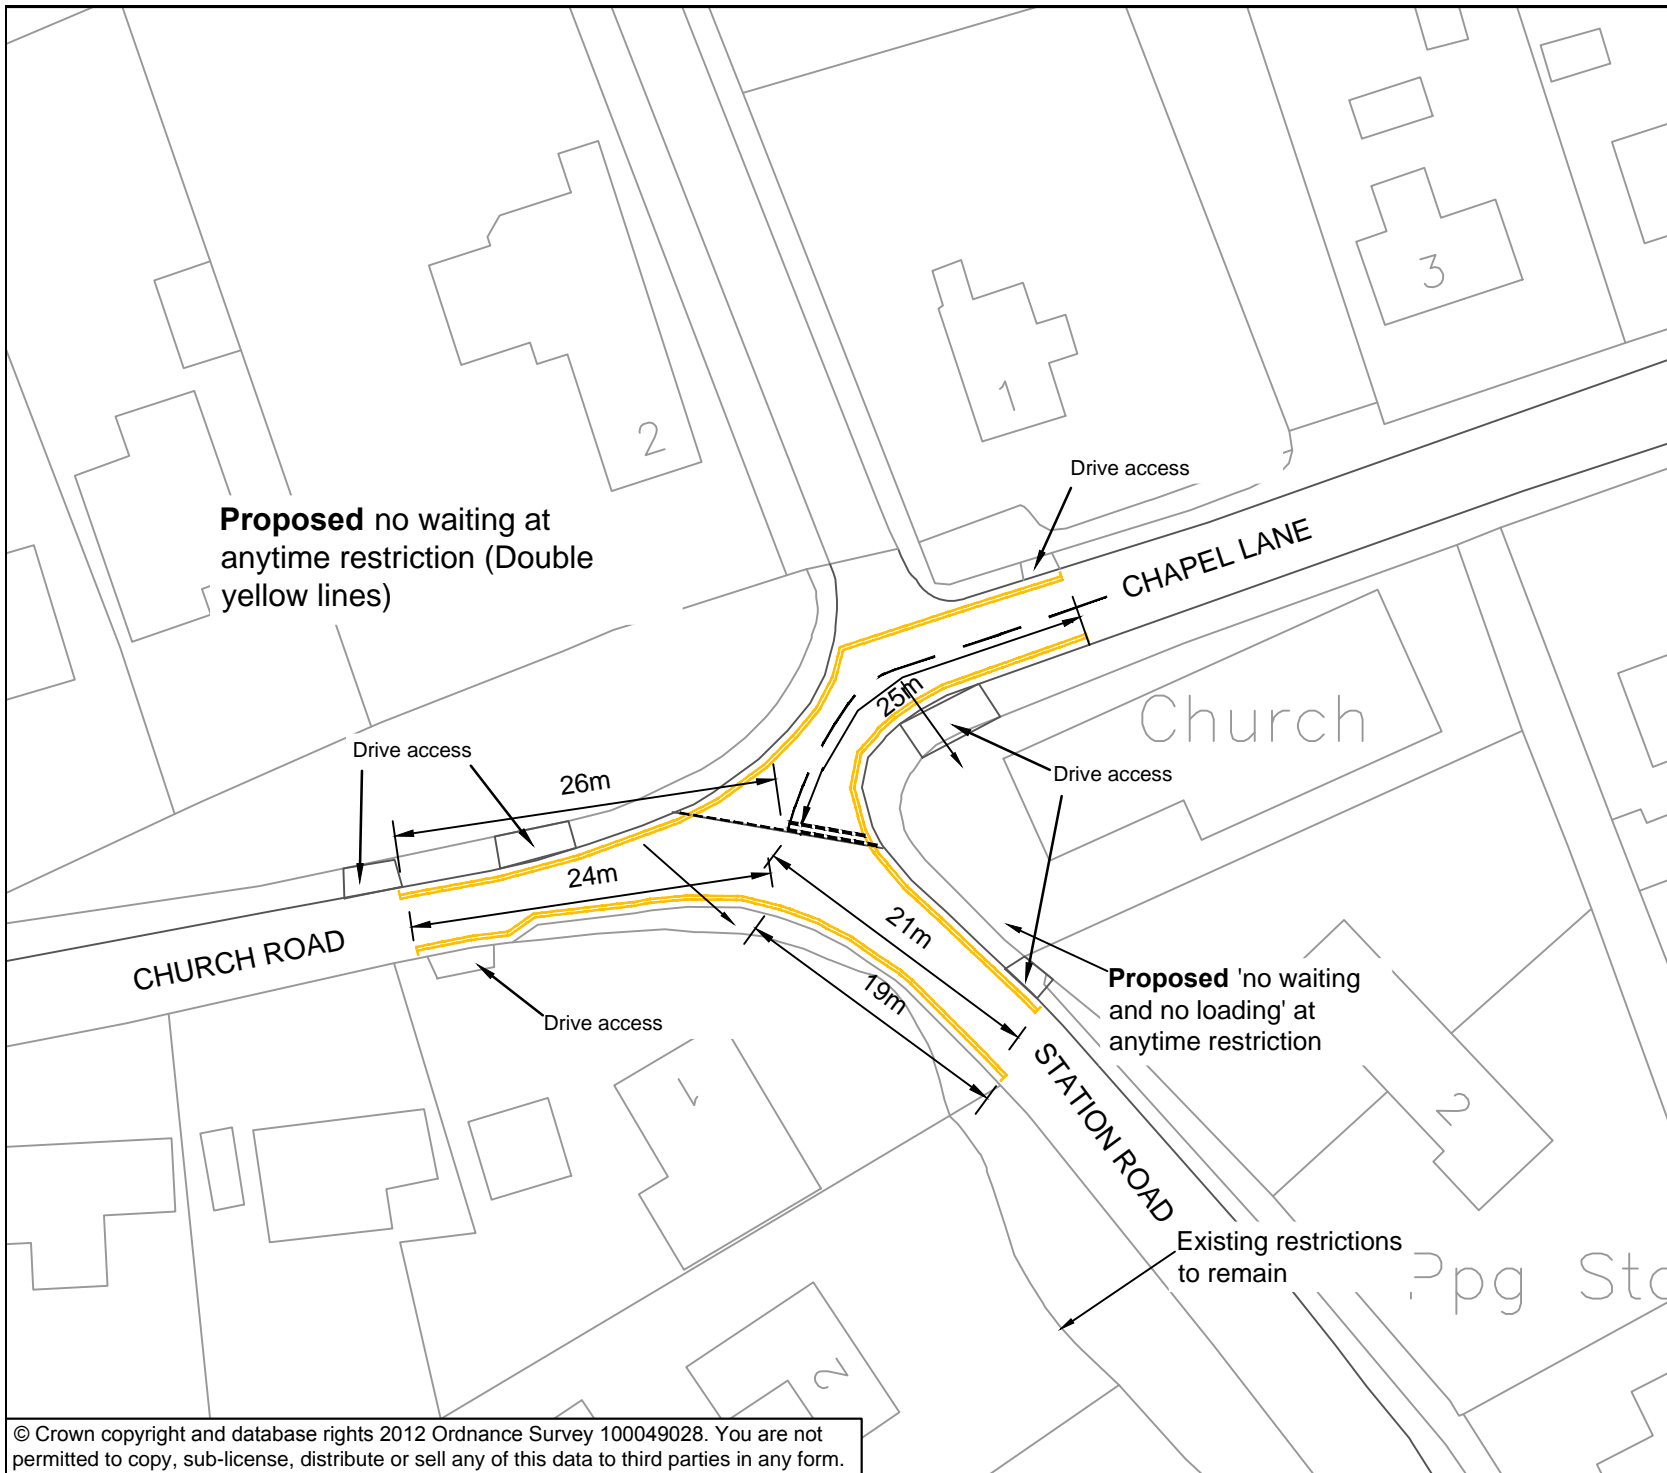

**Proposed** no waiting at  
anytime restriction (Double  
yellow lines)

**Proposed** 'no waiting  
and no loading' at  
anytime restriction

Existing restrictions  
to remain