
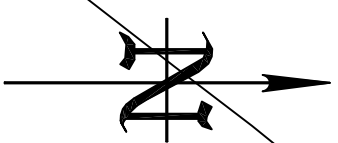



Notes

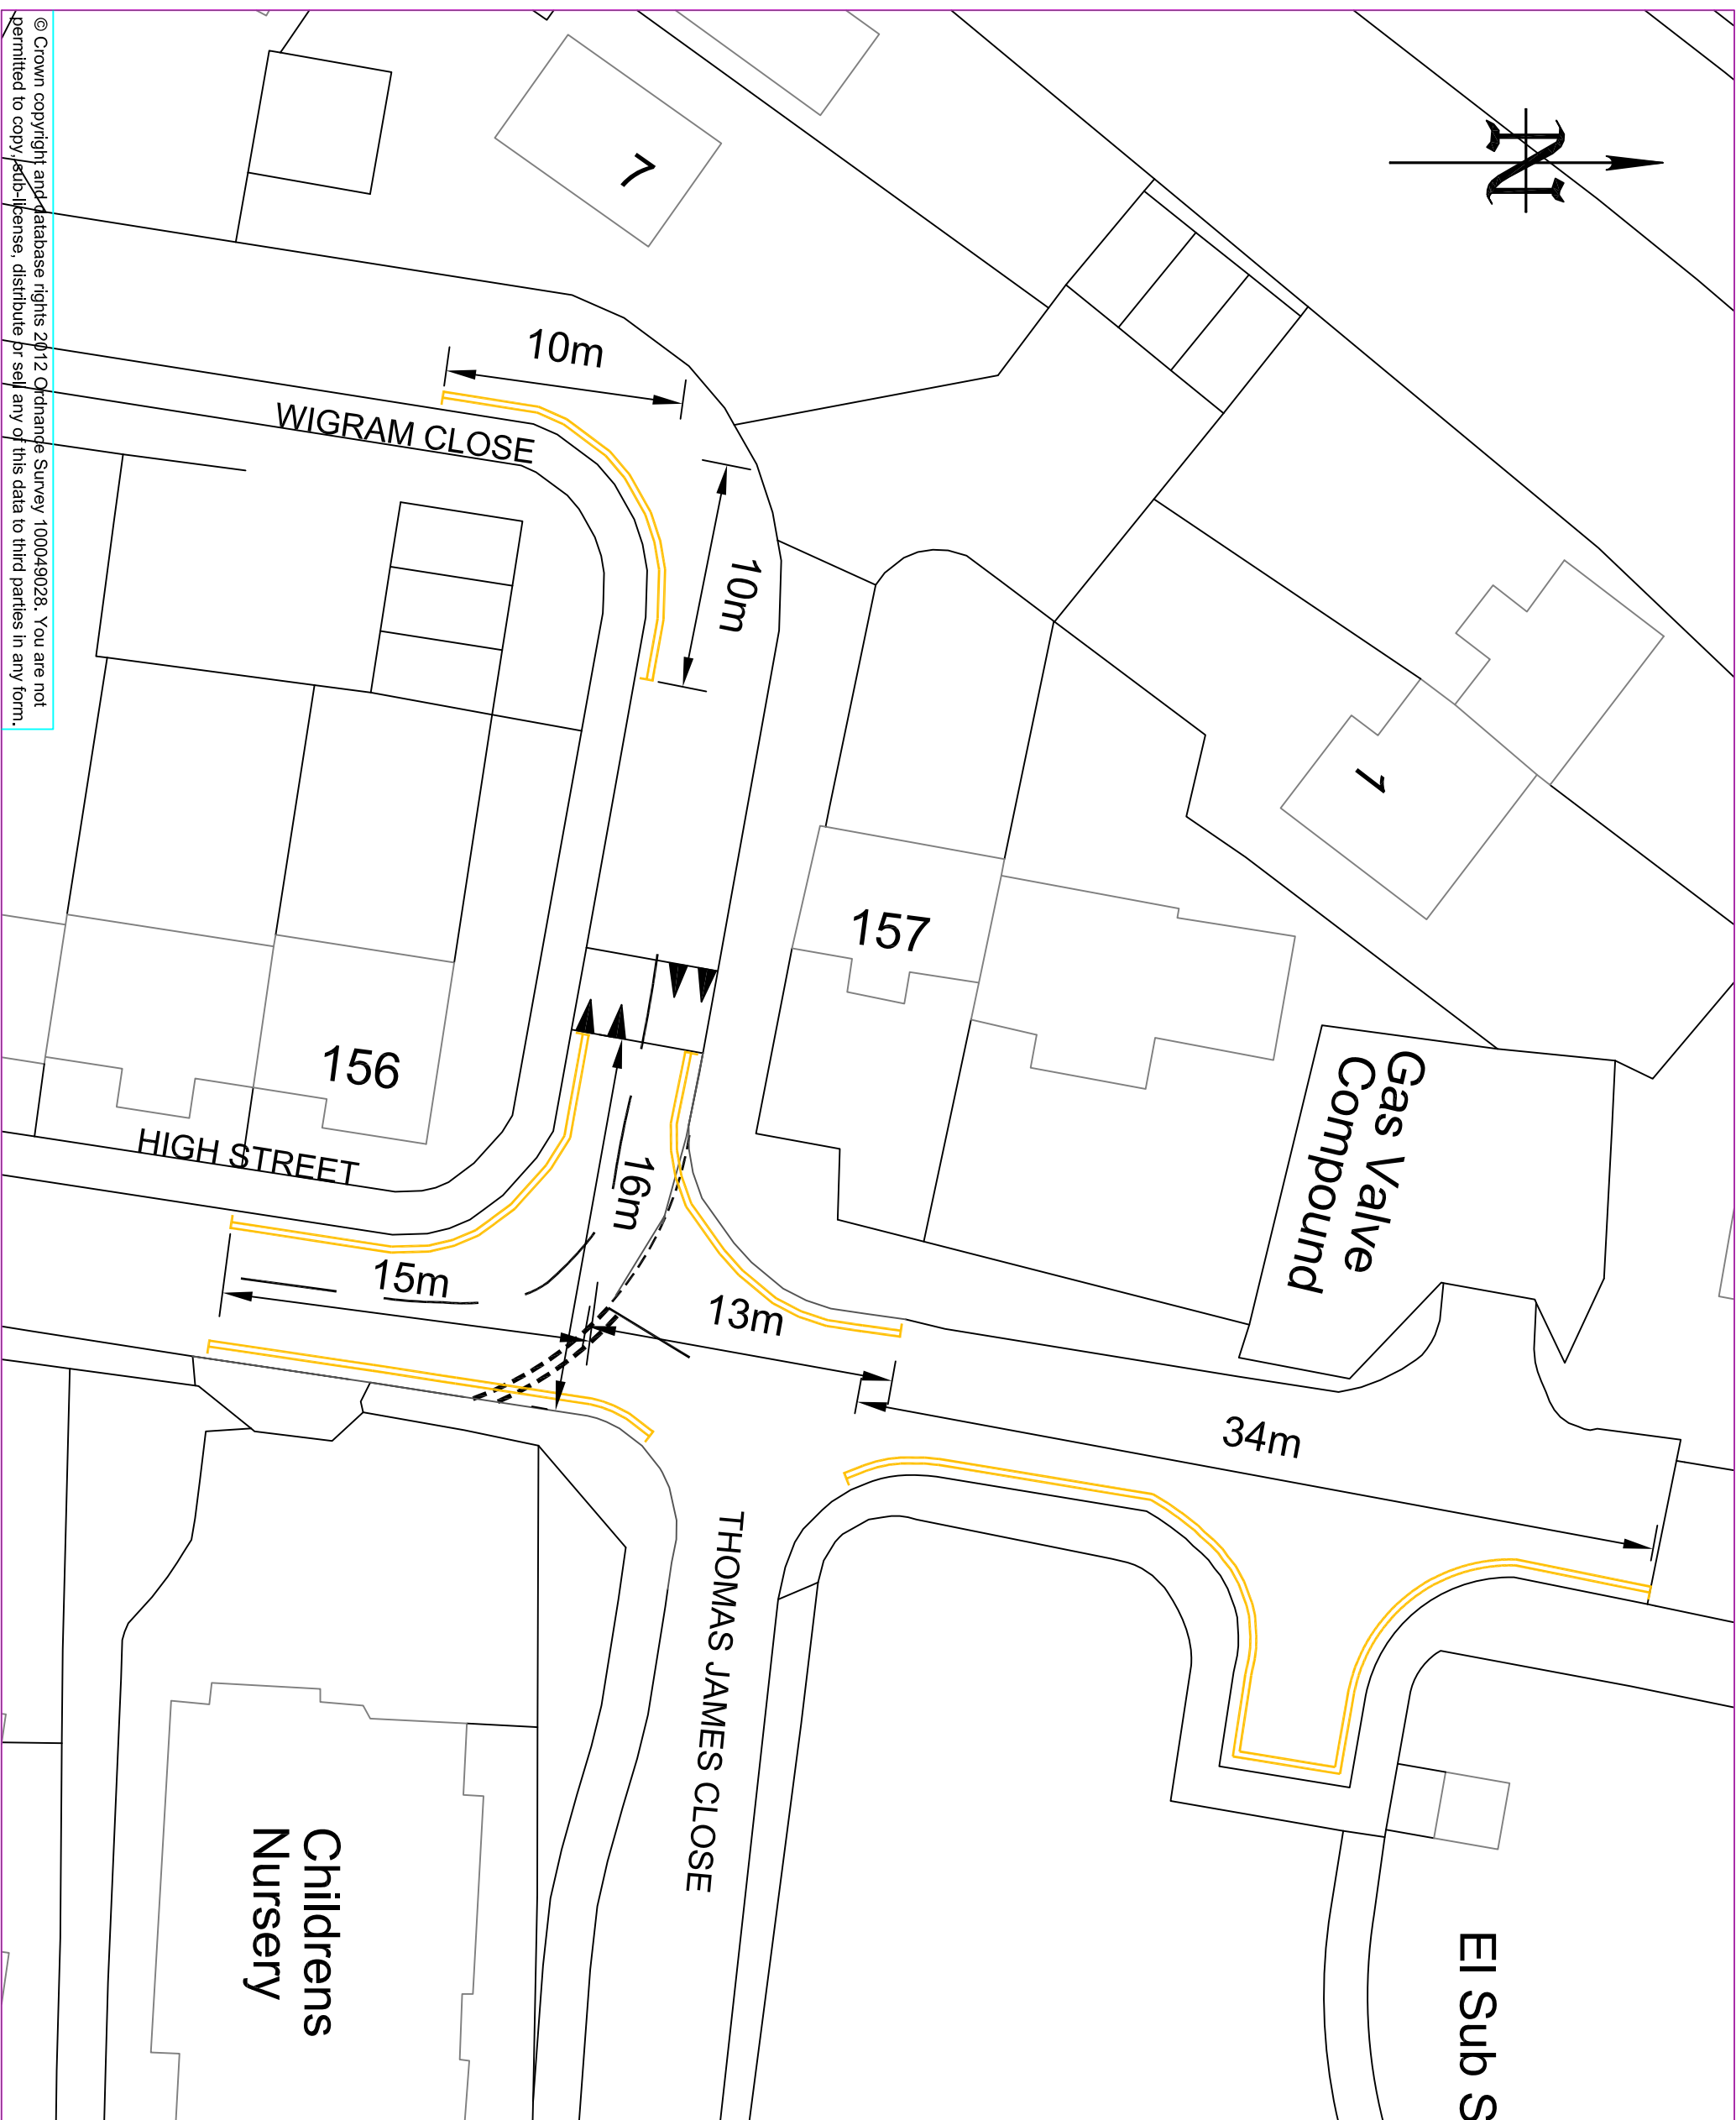

© Crown copyright and database rights 2012 Ordnance Survey 100049028. You are not permitted to copy, adapt, license, distribute or sell any of this data to third parties in any form.

XX	First Issue	0	XX
DATE	AMENDMENTS	REV	BY
 <p>BEDFORD BOROUGH COUNCIL</p>			
<p>Highways Department BOROUGH HALL, CAULDWELL ST, BEDFORD, MK42 9AP Tel. (01234) 276273</p>			
<p>CLIENT Environment and Sustainable Communities</p>			
<p>SCHEME Wigram Close and High Street, Elstow</p>			
<p>DRAWING TITLE Proposed no waiting at any time (double yellow lines)</p>			
<p>DRG No. C9001.C564</p>			
<p>DRG STATUS Consultation</p>			
SCALE @ A3	DATE	DRAWN	CHECKED
NTS	05.18	AK	JS