


Extents of no verge /footway parking restrictions

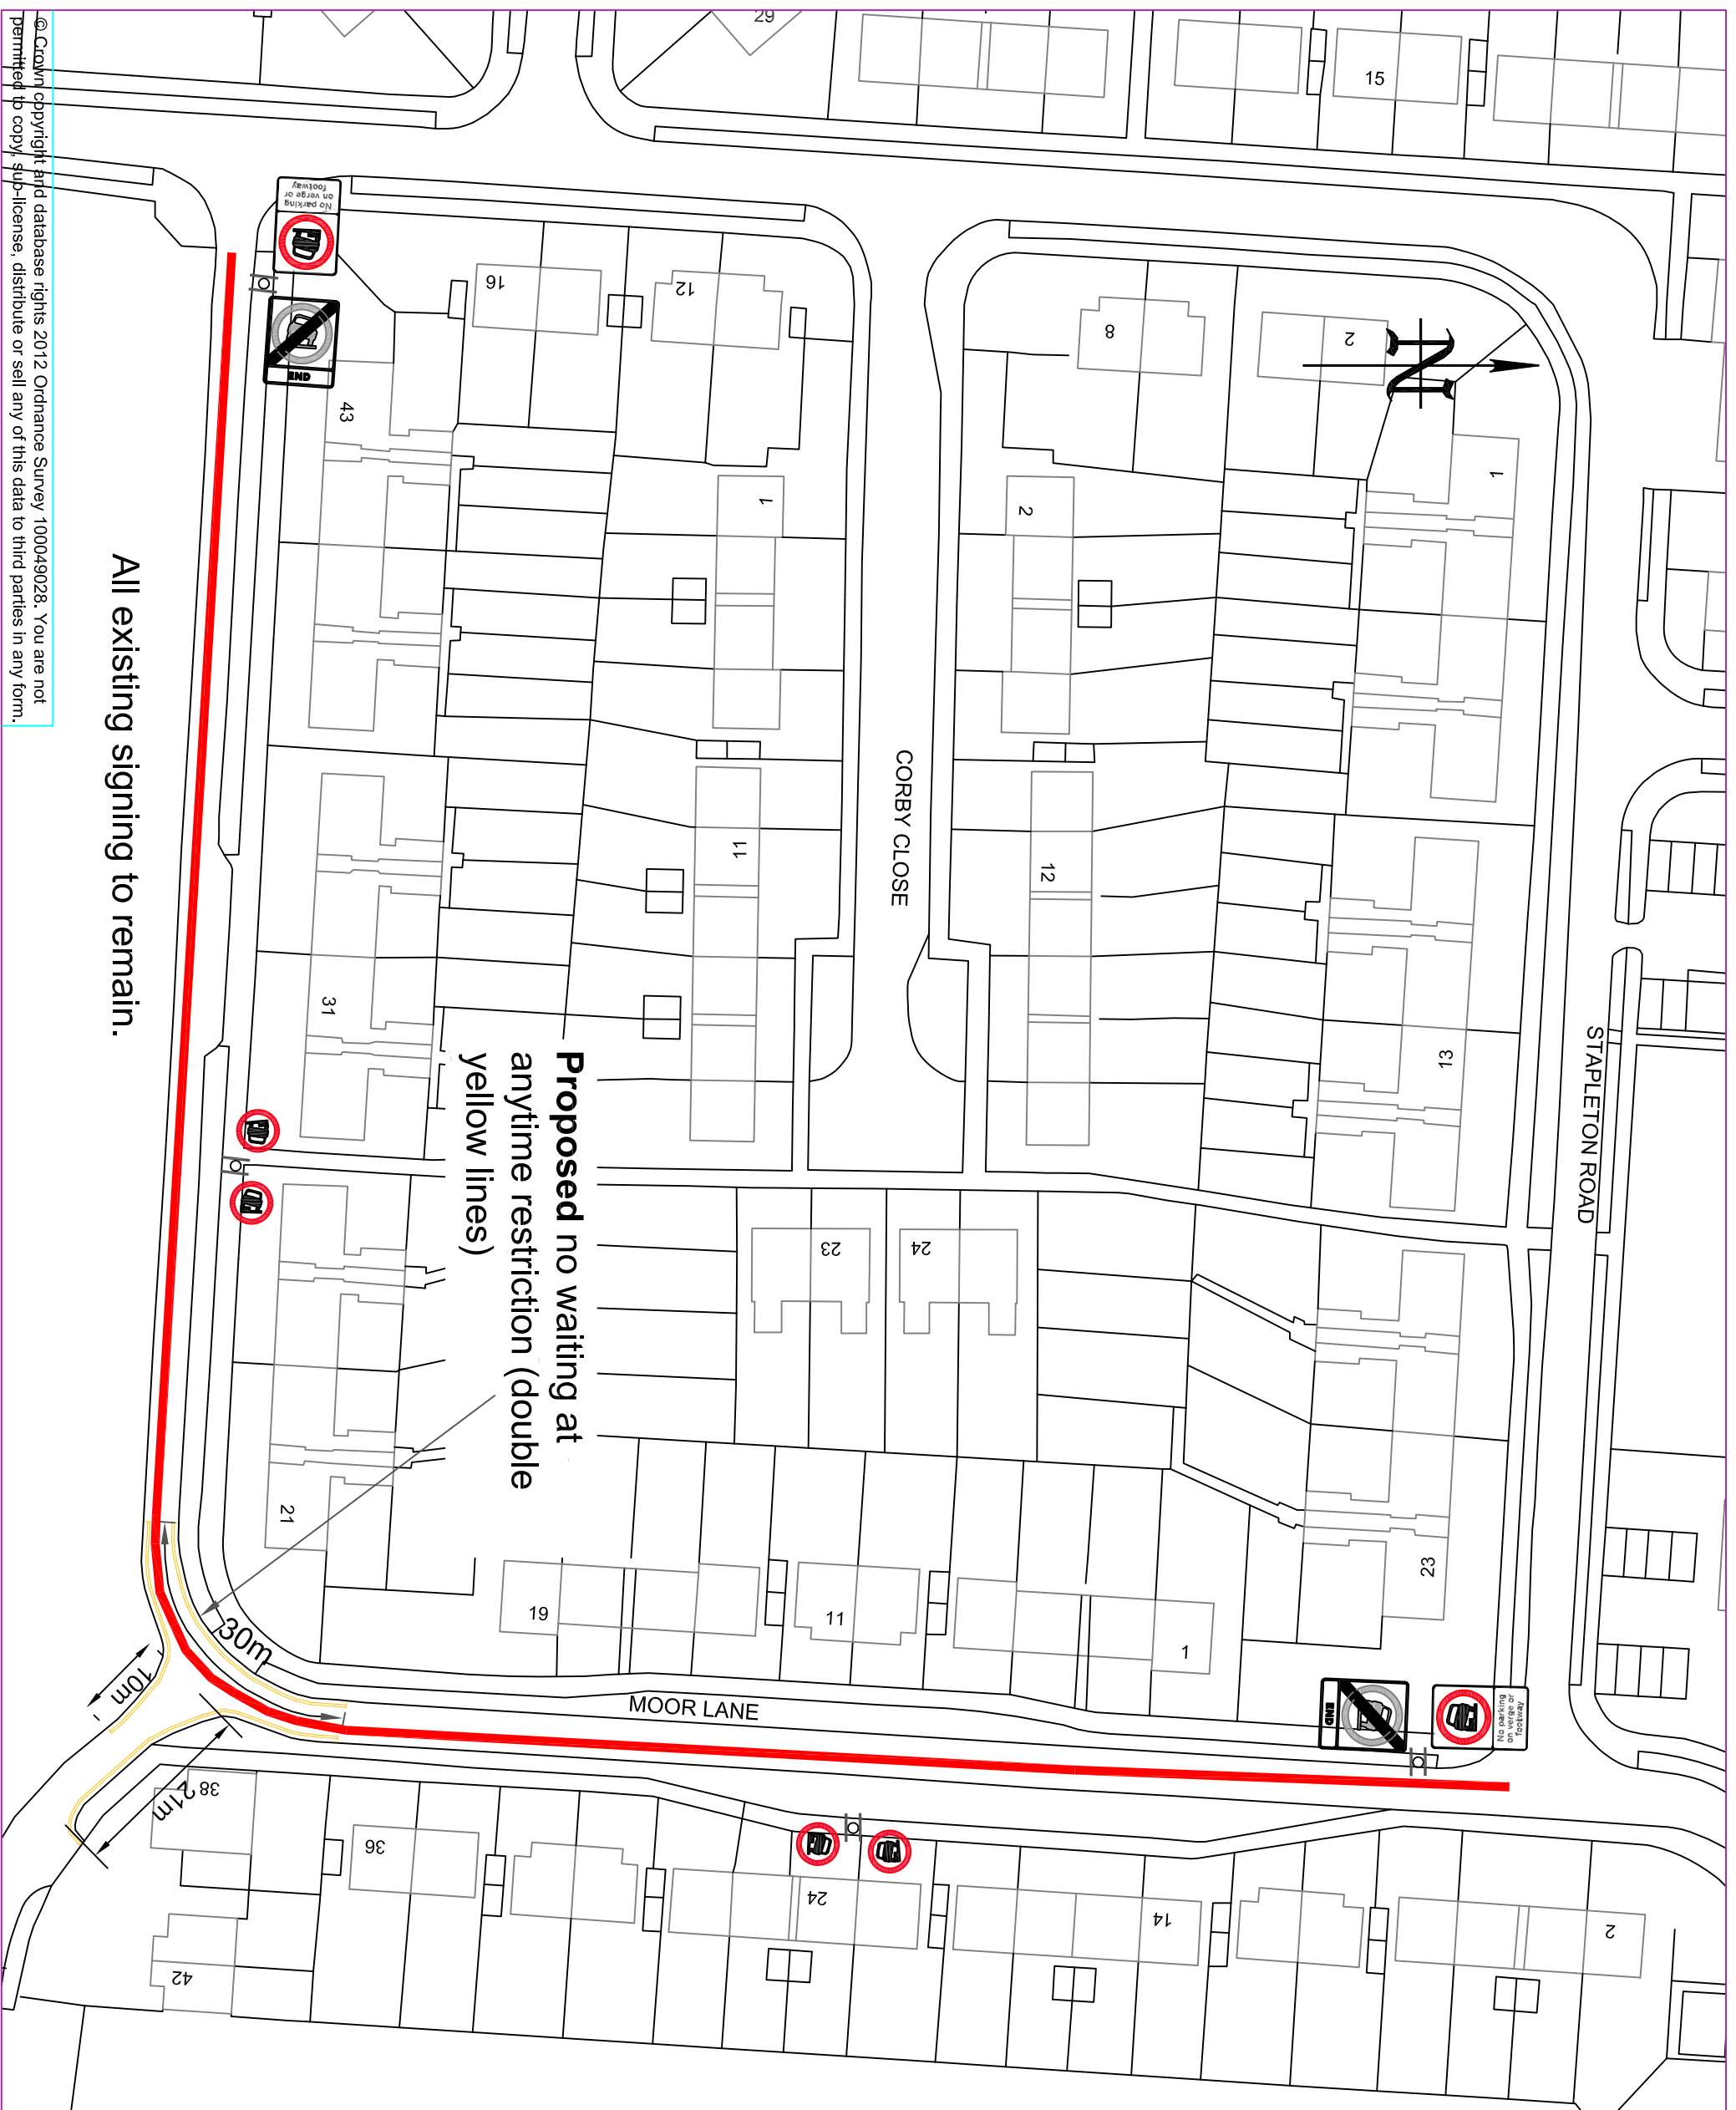

Proposed no waiting at anytime restriction (double yellow lines)

All existing signing to remain.

@ Crown copyright and database rights 2012 Ordnance Survey 100049028. You are not permitted to copy, sub-license, distribute or sell any of this data to third parties in any form.

XX	DATE	First Issue	AMENDMENTS	REV	BY
01					



Highways Department
 BOROUGH HALL, CAULDWELL ST, BEDFORD, MK42 9AP
 Tel. (01234) 276213

CLIENT
 Environment and Sustainable Communities

SCHEME
 Moor Lane Bedford

DRAWING TITLE
 Proposed parking restrictions Option 2

DRG No.
 C9901.C565 (Rev1)

DRG STATUS
 Consultation
 SCALE @ A3 DATE 05.18 DRAWN AK CHECKED JS