

Notes



Scheme Ref.	Stewartby	x-height	20.0
Sign Ref.	sign 1	SIGN FACE	
Letter colour	BLACK	Width	320mm
Background	WHITE	Height	255mm
Border	BLACK	Area	0.08m ²
Material	Class R3B Microprismatic		

XX	First Issue	0	XX
DATE	AMENDMENTS	REV	BY



Highways Department
 BOROUGH HALL, CAULDWELL ST., BEDFORD, MK42 9AP
 Tel. (01234) 276213

CLIENT
 Environment and Sustainable Communities

SCHEME
 Park Crescent and Broadmead Road, Stewartby


DRAWING TITLE
 Proposed no waiting at any time (double yellow lines)

DRG No.
 C9001.C566

DRG STATUS
 Consultation

SCALE @ A3	DATE	DRAWN	CHECKED
NTS	05 18	AK	JS

© Crown copyright and database rights 2012 Ordnance Survey 100049028. You are not permitted to copy, sub-license, distribute or sell any of the data to third parties in any form.

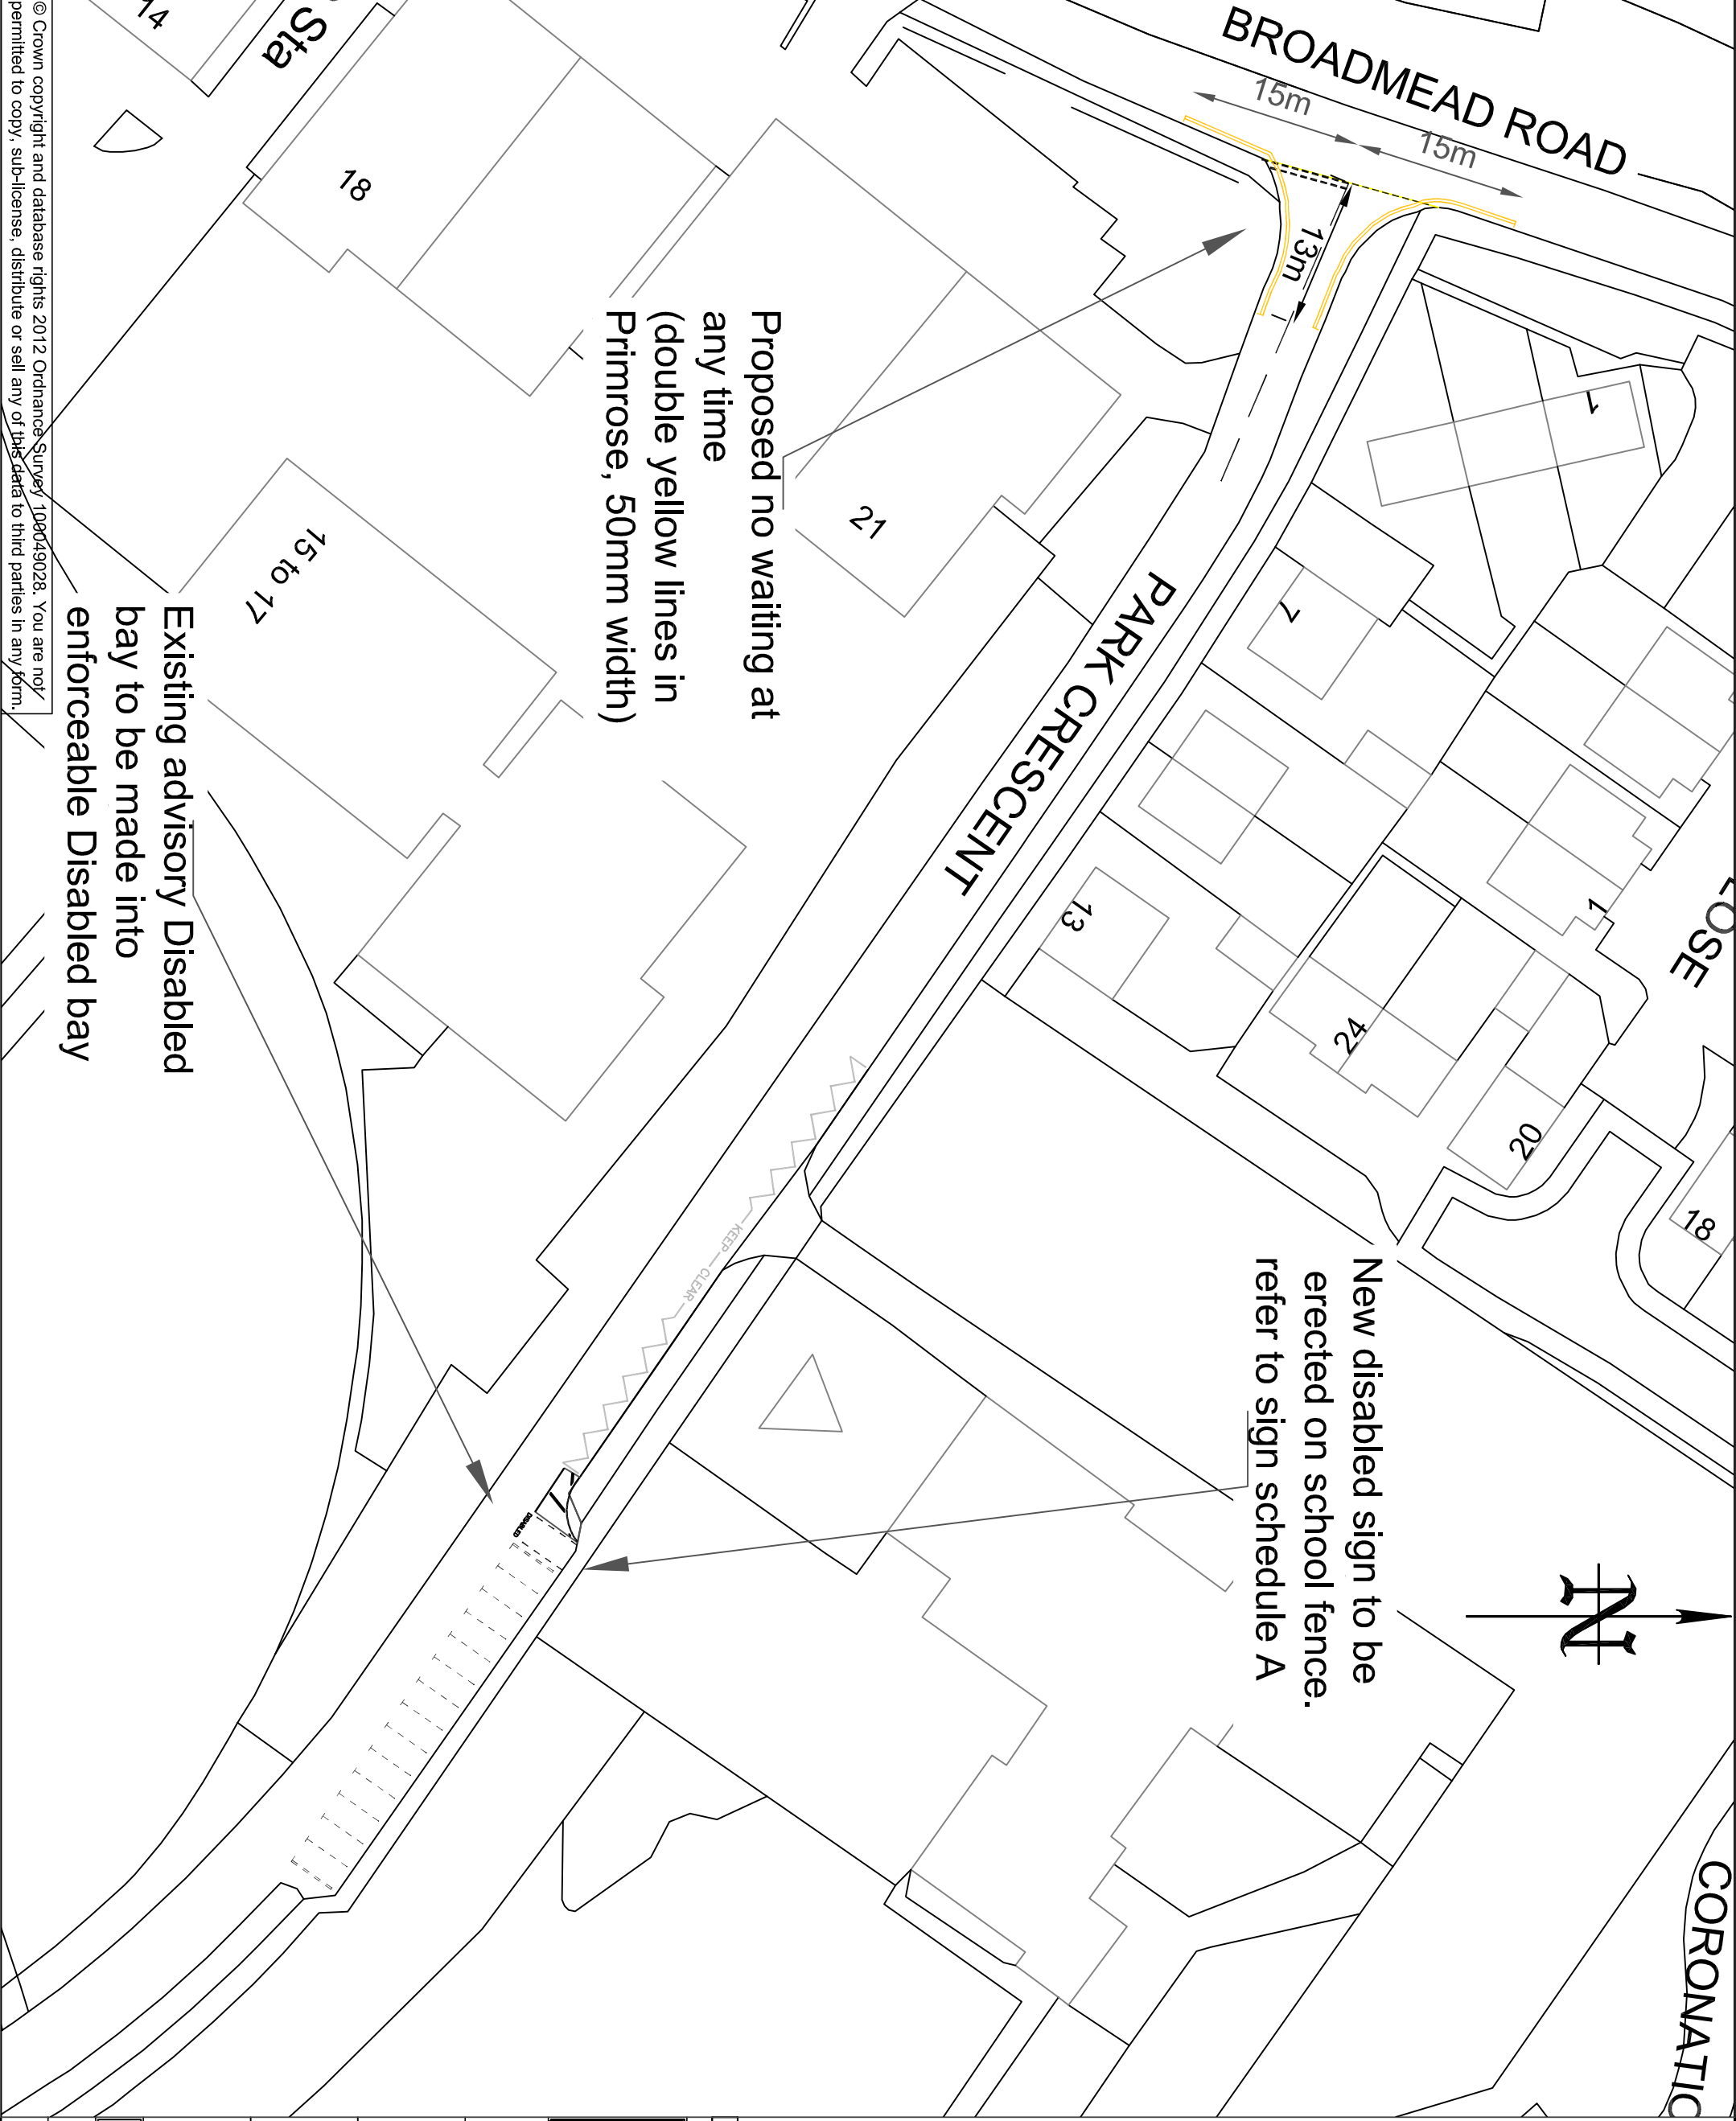

Proposed no waiting at any time
 (double yellow lines in Primrose, 50mm width)

New disabled sign to be erected on school fence.
 refer to sign schedule A

Existing advisory Disabled bay to be made into enforceable Disabled bay