


Notes

Extents of no verge /footway parking restrictions

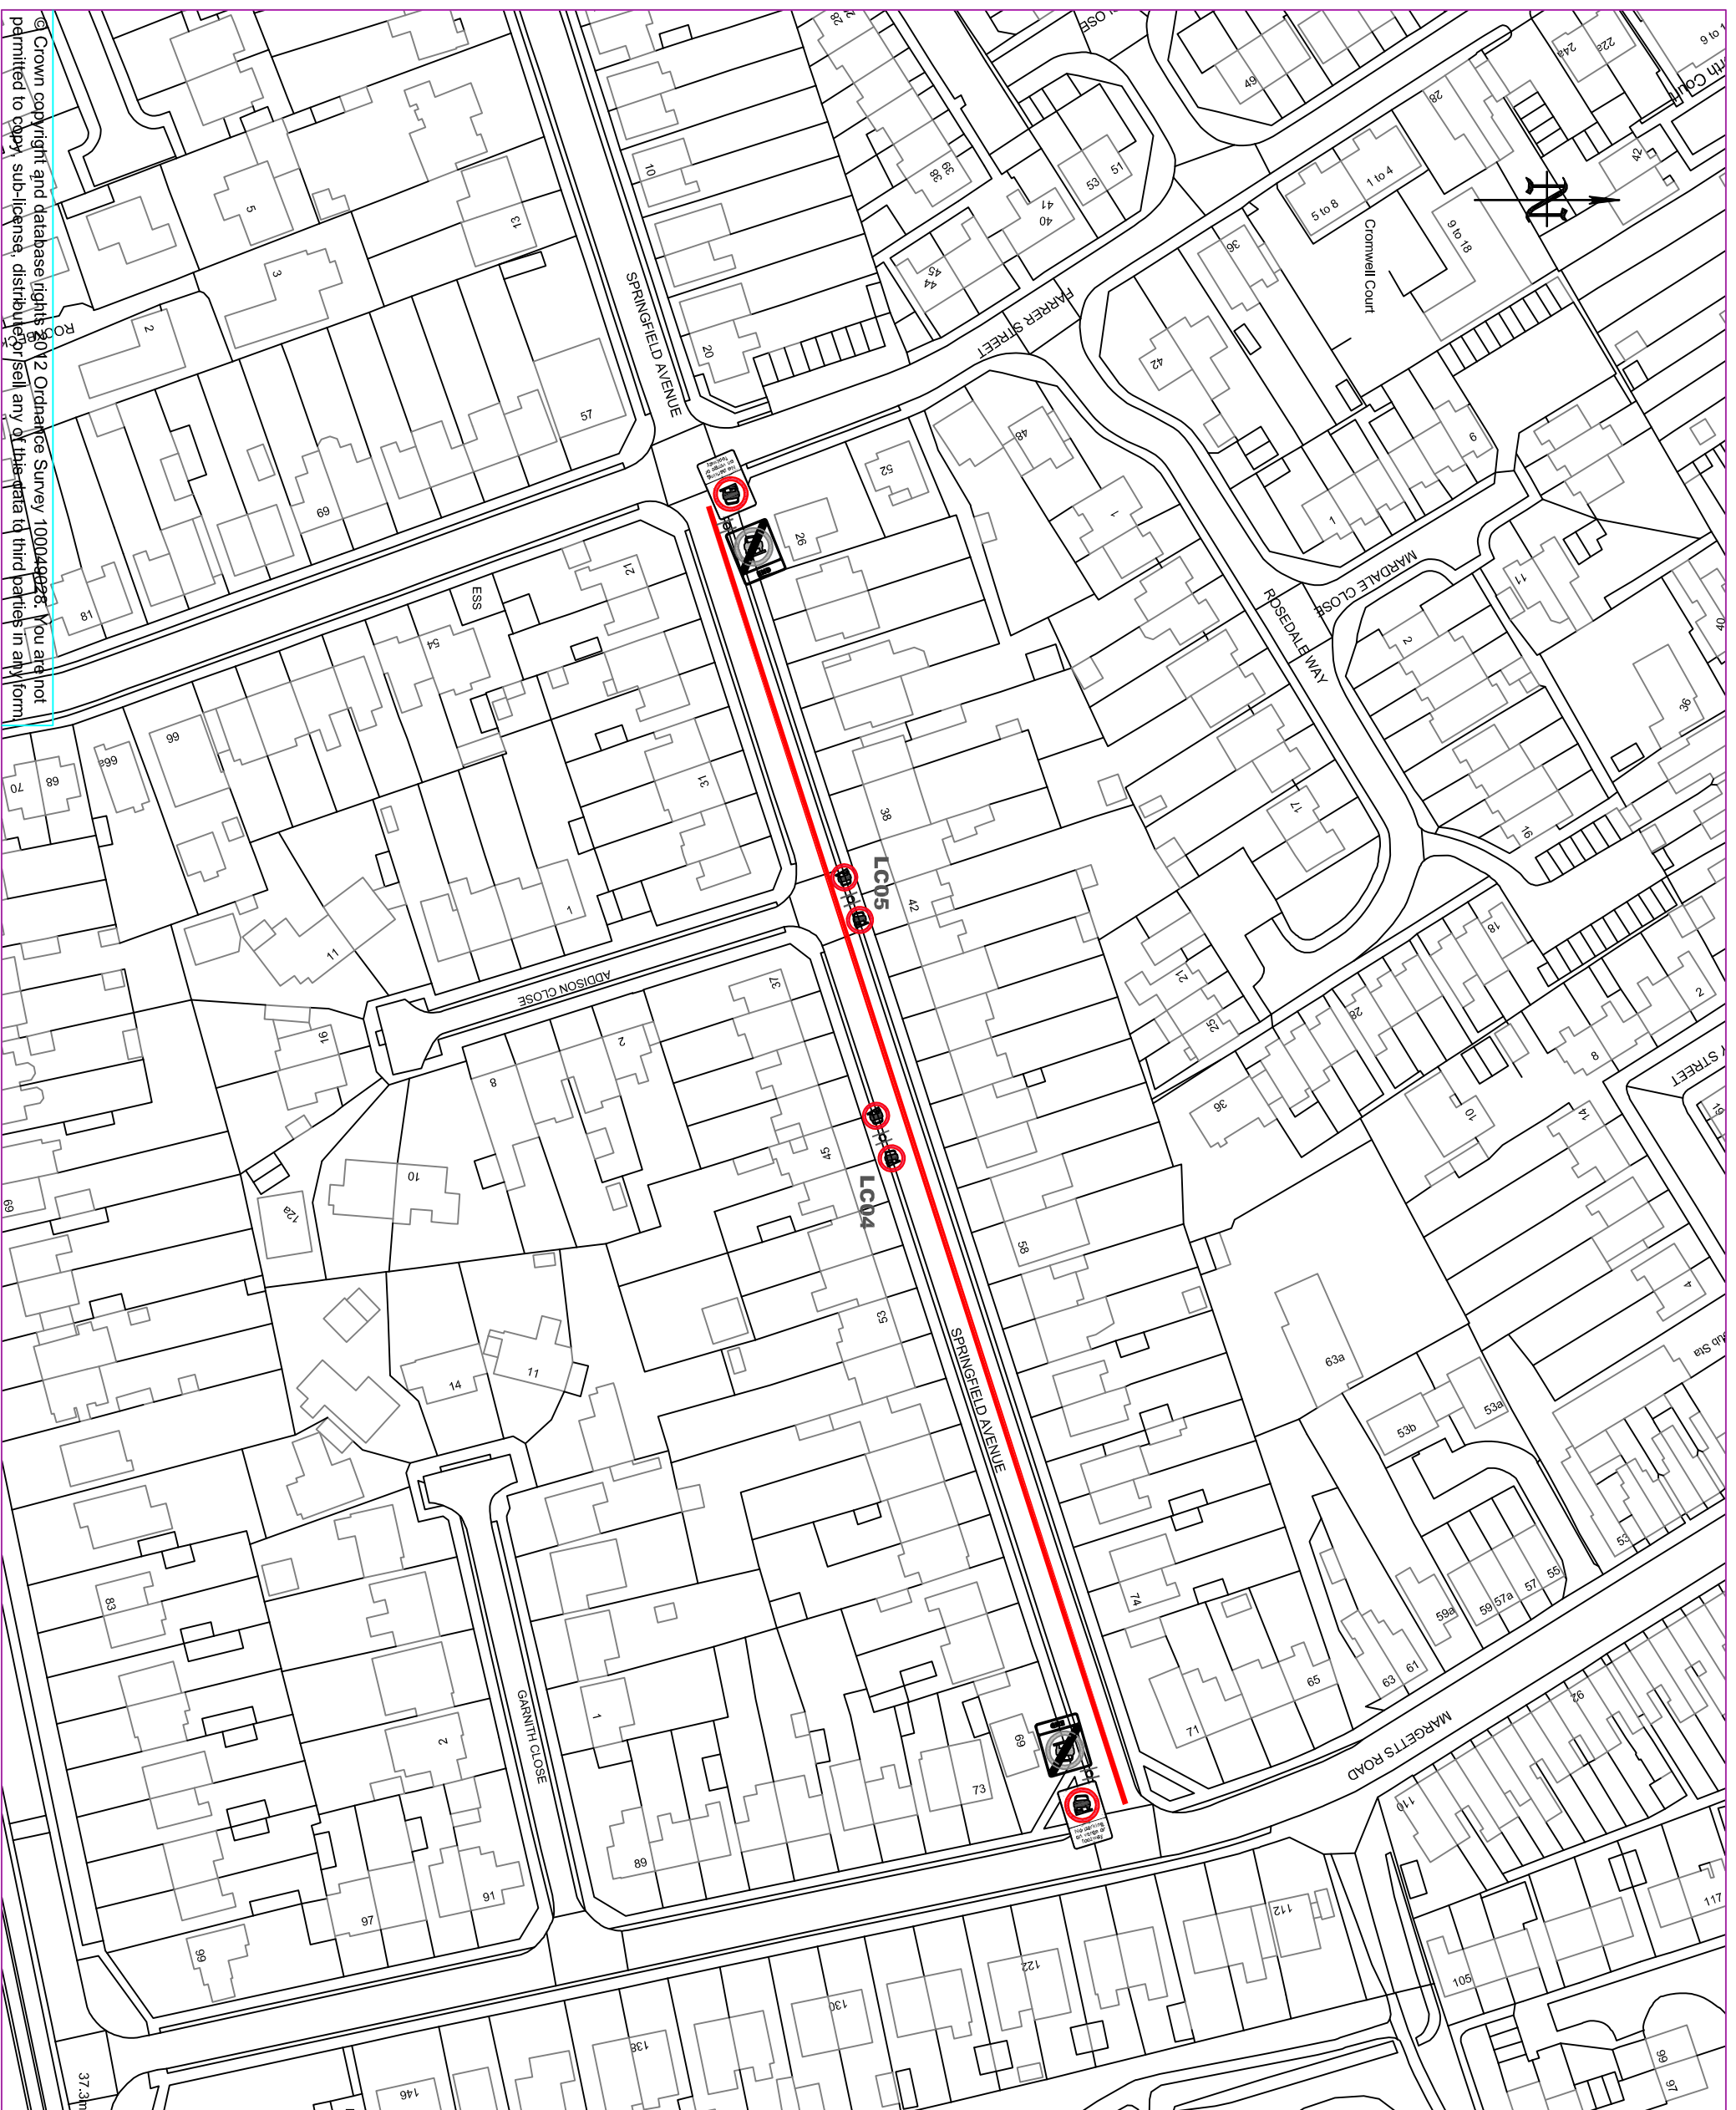

© Crown copyright and database rights 2012 Ordnance Survey 100049928. You are not permitted to copy, sub-license, distribute or sell any of the data in third parties in any form

XX	DATE	First Issue	AMENDMENTS	REV	BY
01					



Highways Department
BOROUGH HALL, CAULDWELL ST, BEDFORD, MK42 9AP
Tel. (01234) 276273

CLIENT
Environment and Sustainable Communities

SCHEME
Springfield Av,
Kempston

DRAWING TITLE
Proposed no verge or Footway parking restrictions

DRG No.
C9001.C578

DRG STATUS
Consultation

SCALE @ A3	DATE	DRAMN	CHECKED
NTS	06 18	AK	JS