


Notes

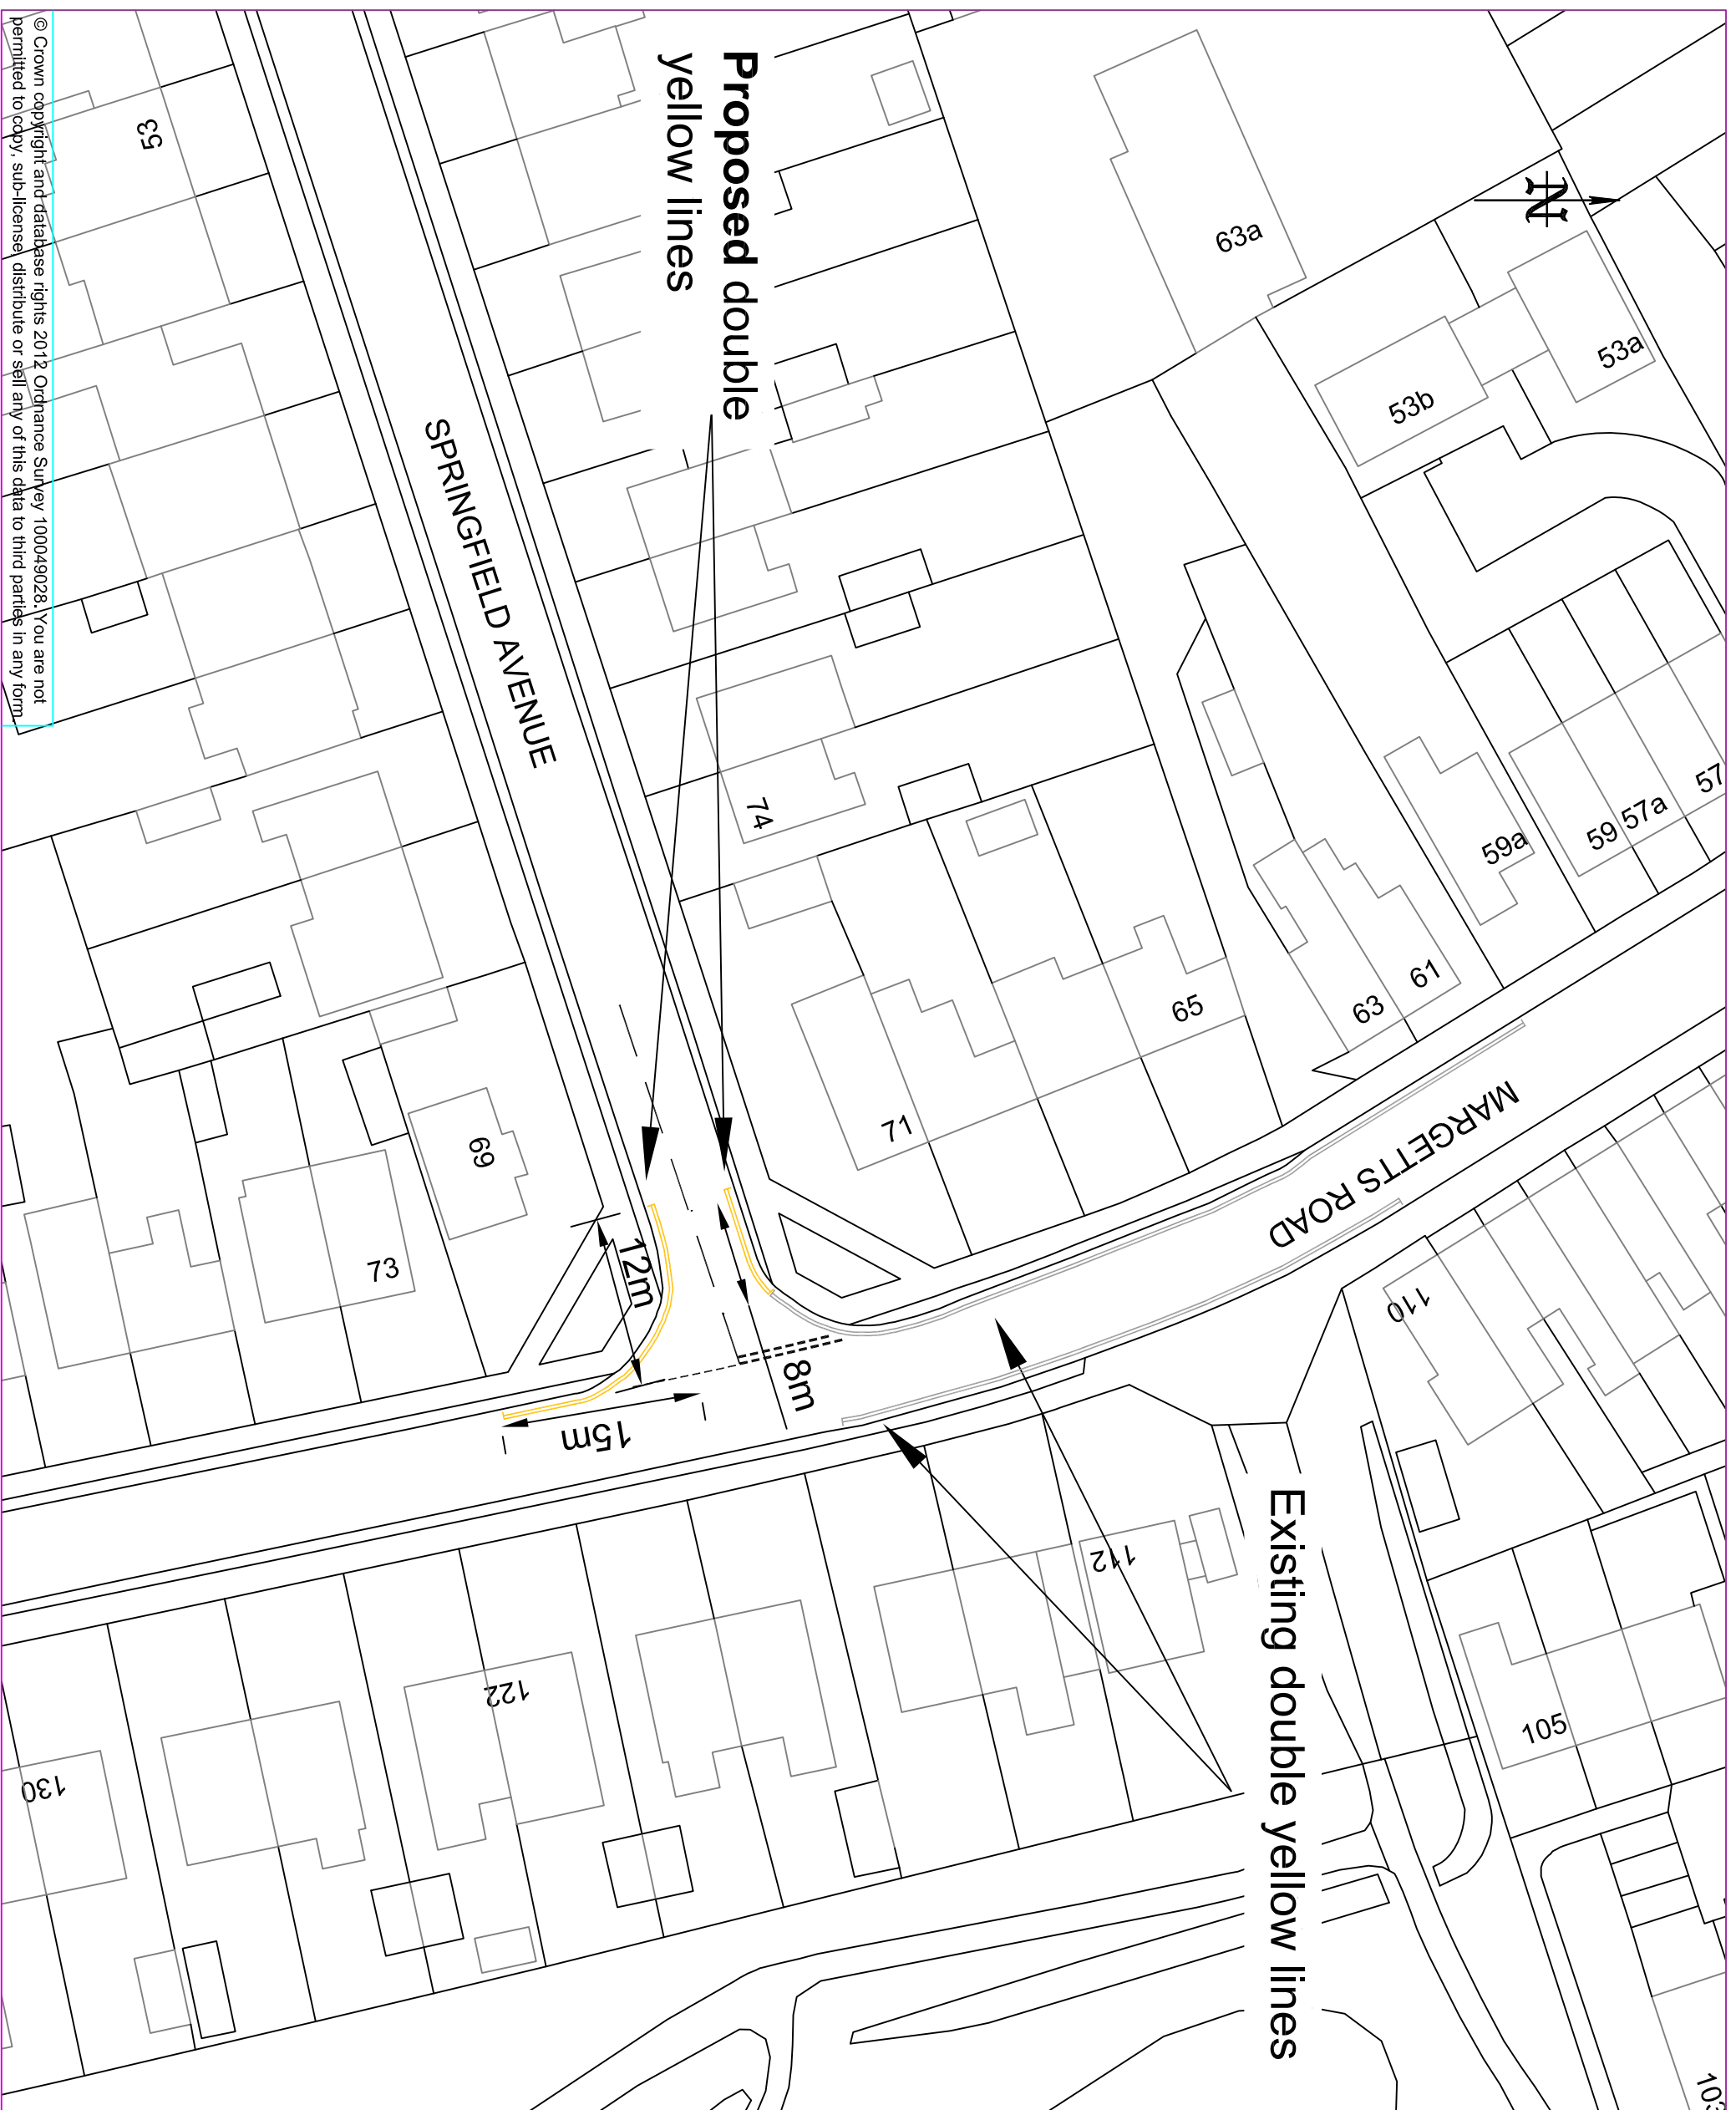

© Crown copyright and database rights 2012 Ordnance Survey 100049028. You are not permitted to copy, sub-license, distribute or sell any of this data to third parties in any form.

XX	First Issue	0	XX
DATE	AMENDMENTS	REV	BY

Highways Department
 BOROUGH HALL, CAULDWELL ST, BEDFORD, MK42 9AP
 Tel. (01234) 276273

CLIENT
 Environment and Sustainable Communities

SCHEME
 Springfield Av jc Margetts Rd Kempston

DRAWING TITLE
 Proposed no waiting at any time (double yellow lines)

DRG No.
 C9001.C579

DRG STATUS
 Consultation

SCALE @ A3
 DATE 06 18 DRAWN AK CHECKED JS

