


Notes

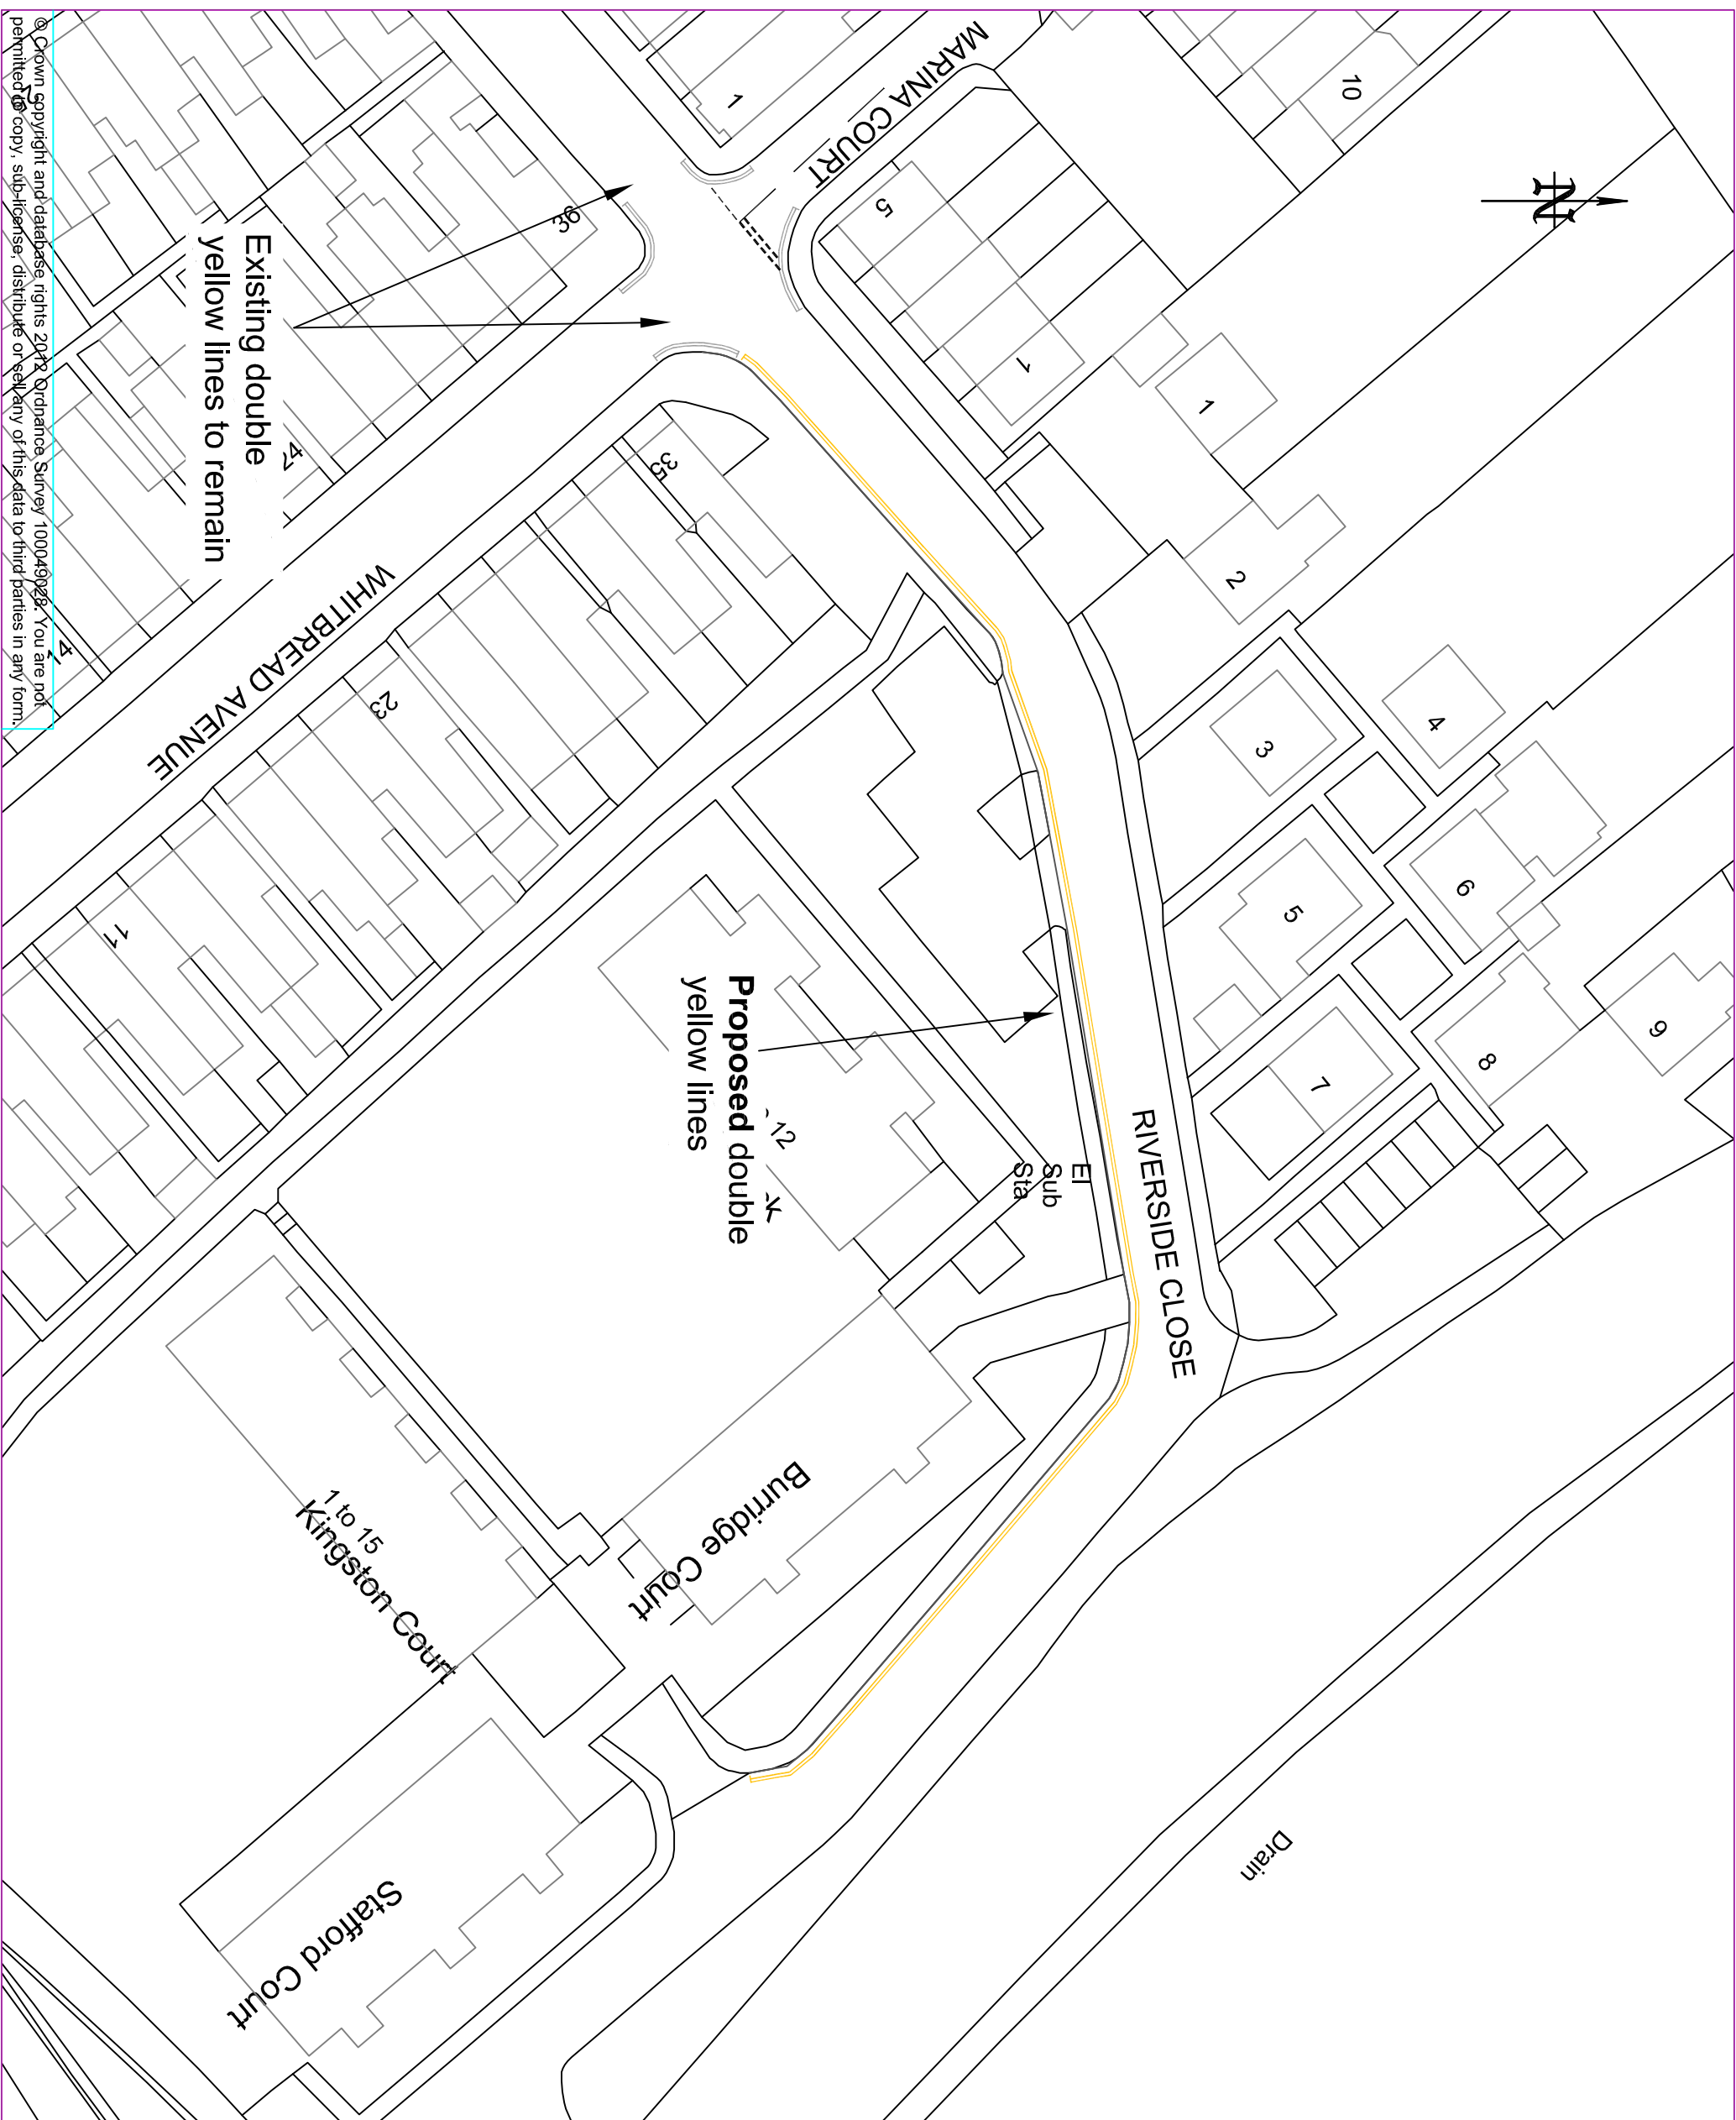

XX	First Issue	0	XX
DATE	AMENDMENTS	REV	BY



Highways Department
BOROUGH HALL, CAULDWELL ST, BEDFORD, MK42 9AP
Tel. (01234) 276273

CLIENT
Environment and Sustainable Communities

SCHEME
Riverside Close
Kempston

DRAWING TITLE
Proposed no waiting at any time (double yellow lines)

DRG No.
C9001.C585

DRG STATUS
Consultation

SCALE @ A3	DATE	DRAWN	CHECKED
NTS	06 18	AK	JS

© Crown copyright and database rights 2018 Ordnance Survey 100049028. You are not permitted to copy, sub-license, distribute or sell any of this data to third parties in any form.