
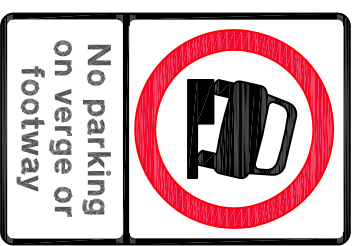
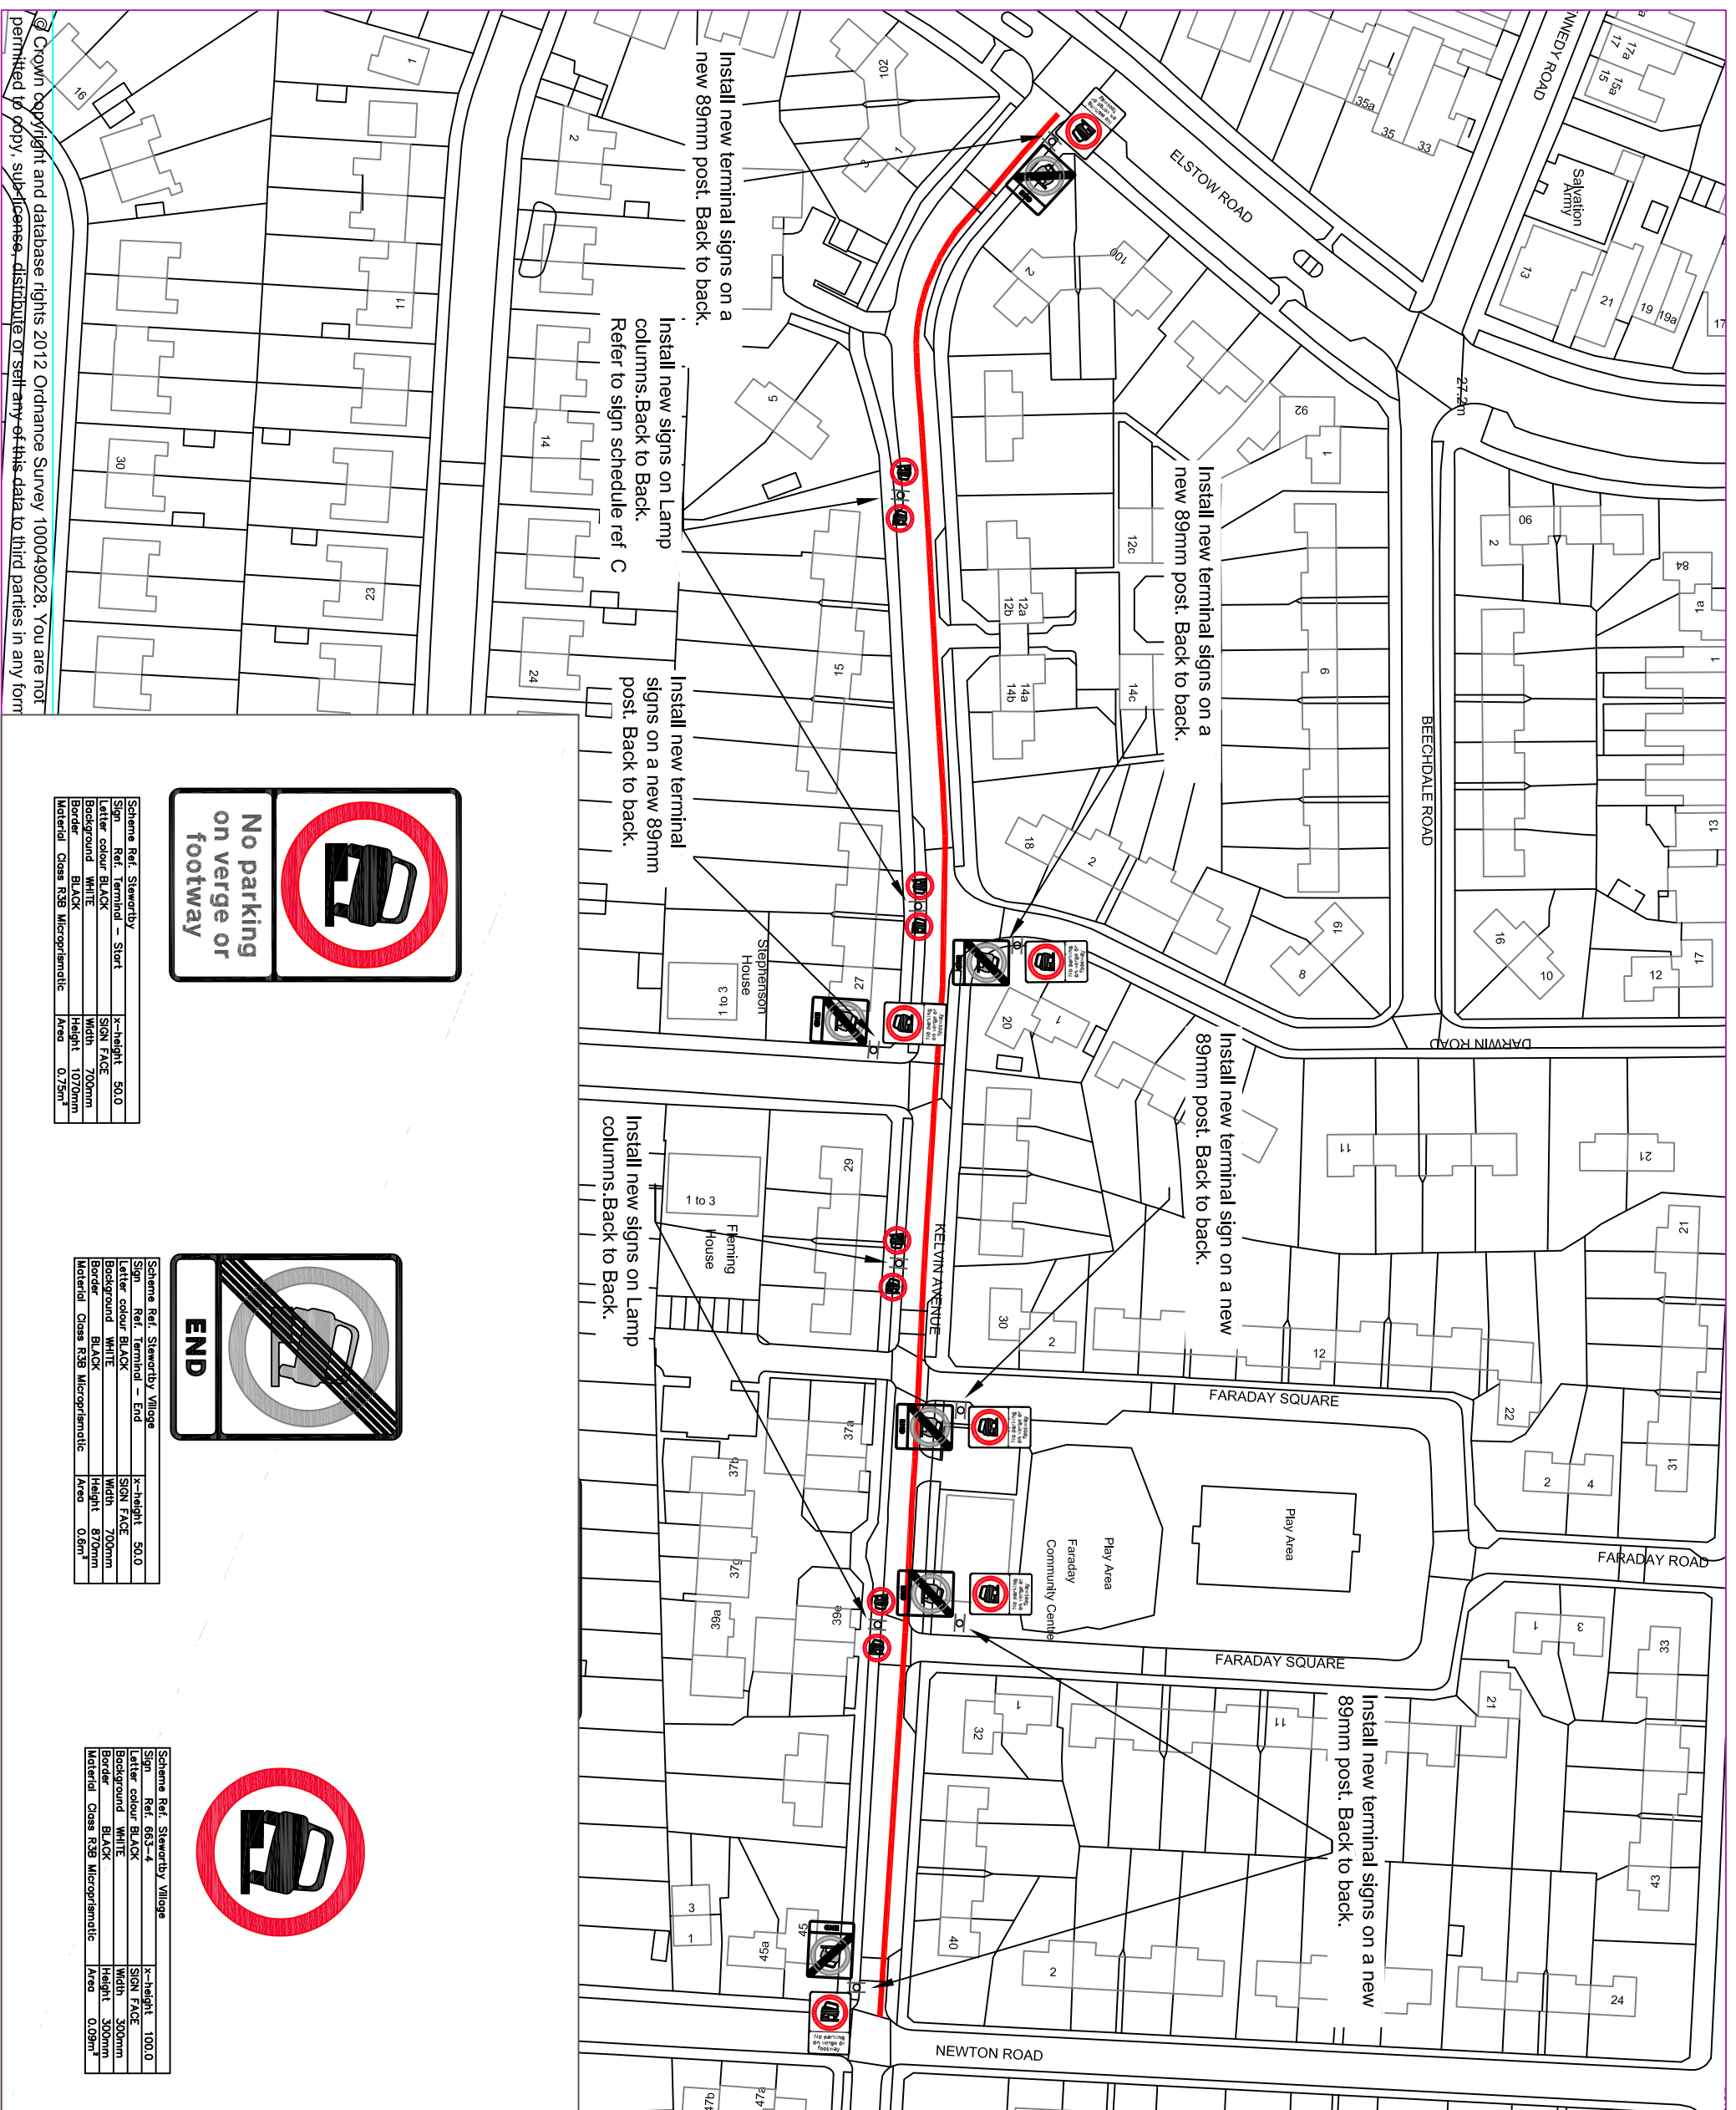
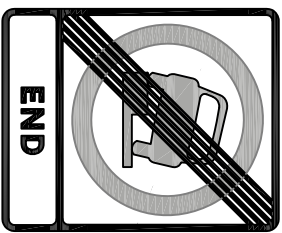


Key

 Extents of no verge /footway parking restrictions



Scheme Ref.	Stewortby	
Ref. Terminal - Start		
Sign	Ref. Terminal - Start	k-height 50.0
Letter colour	BLACK	
Background	WHITE	
Border	BLACK	
Material	Class R39 Microprismatic	
Sign FACE		Width 700mm
Height		1070mm
Area		0.75m ²



Scheme Ref.	Stewortby	Village
Ref. Terminal - End		
Sign	Ref. Terminal - End	k-height 50.0
Letter colour	BLACK	
Background	WHITE	
Border	BLACK	
Material	Class R39 Microprismatic	
Sign FACE		Width 700mm
Height		870mm
Area		0.8m ²



Scheme Ref.	Stewortby	Village
Ref. 663-4		
Sign	Ref. 663-4	k-height 100.0
Letter colour	BLACK	
Background	WHITE	
Border	BLACK	
Material	Class R39 Microprismatic	
Sign FACE		Width 300mm
Height		300mm
Area		0.09m ²

<p>Highways Department</p> <p>BOROUGH HALL, CAULDWELL ST, BEDFORD, MK42 9AP</p> <p>Tel. (01234) 276273</p>	<p>BEDFORD BOROUGH COUNCIL</p>	<p>CLIENT</p> <p>Environment and Sustainable Communities</p>	<p>SCHEME</p> <p>Kelvin Avenue Bedford</p>	<p>DRAWING TITLE</p> <p>Proposed no verge parking restrictions</p>	<p>DRG NO.</p> <p>C9001.C586</p>	<p>DRG STATUS</p> <p>Consultation</p>	<p>SCALE @ A3</p> <p>DATE 06/18</p>	<p>DRAWN</p> <p>AK</p>	<p>CHECKED</p> <p>JS</p>
---	---------------------------------------	--	--	--	----------------------------------	---------------------------------------	-------------------------------------	------------------------	--------------------------

© Crown copyright and database rights 2012 Ordnance Survey 100049028. You are not permitted to copy, sub-license, distribute or sell any of this data to third parties in any form