

**NOTES**

Traffic sign to be mounted  
2100mm above ground level

**FIXINGS**

2no. 76mm sign fix clips

XX	First Issue	0	XX
DATE	AMENDMENTS	REV	BY



**BEDFORD**  
BOROUGH COUNCIL

**Highways**

BOROUGH HALL, CAULDWELL ST., BEDFORD, MK42 9AP  
Tel: (01234) 276213

**CLIENT**

Environment and  
Sustainable Communities

**SCHEME**

Denmark Street  
Bedford

**DRAWING TITLE**

Traffic Sign  
installation

DRG No.  
**C9001.C591B**

**DRG STATUS**

**Construction**

SCALE @ A4	DATE	DRAWN	CHECKED
NTS	Jun 18	JS	





**Loading  
only**


**Tues - Sat  
5 - 9 pm  
20 mins**

Quantity: 1

**SIGN SCHEDULE**

Scheme Ref.	Denmark St	x-height	20.0
Sign Ref.	1	SIGN FACE	
Letter colour	BLACK	Width	275mm
Background	WHITE	Height	265mm
Border	BLACK	Area	0.07m <sup>2</sup>
Material	Class R3B Microprismatic		

© Crown copyright and database rights 2015 Ordnance Survey 100049028. You are not permitted to copy, sub-license, distribute or sell any of this data to third parties in any form.

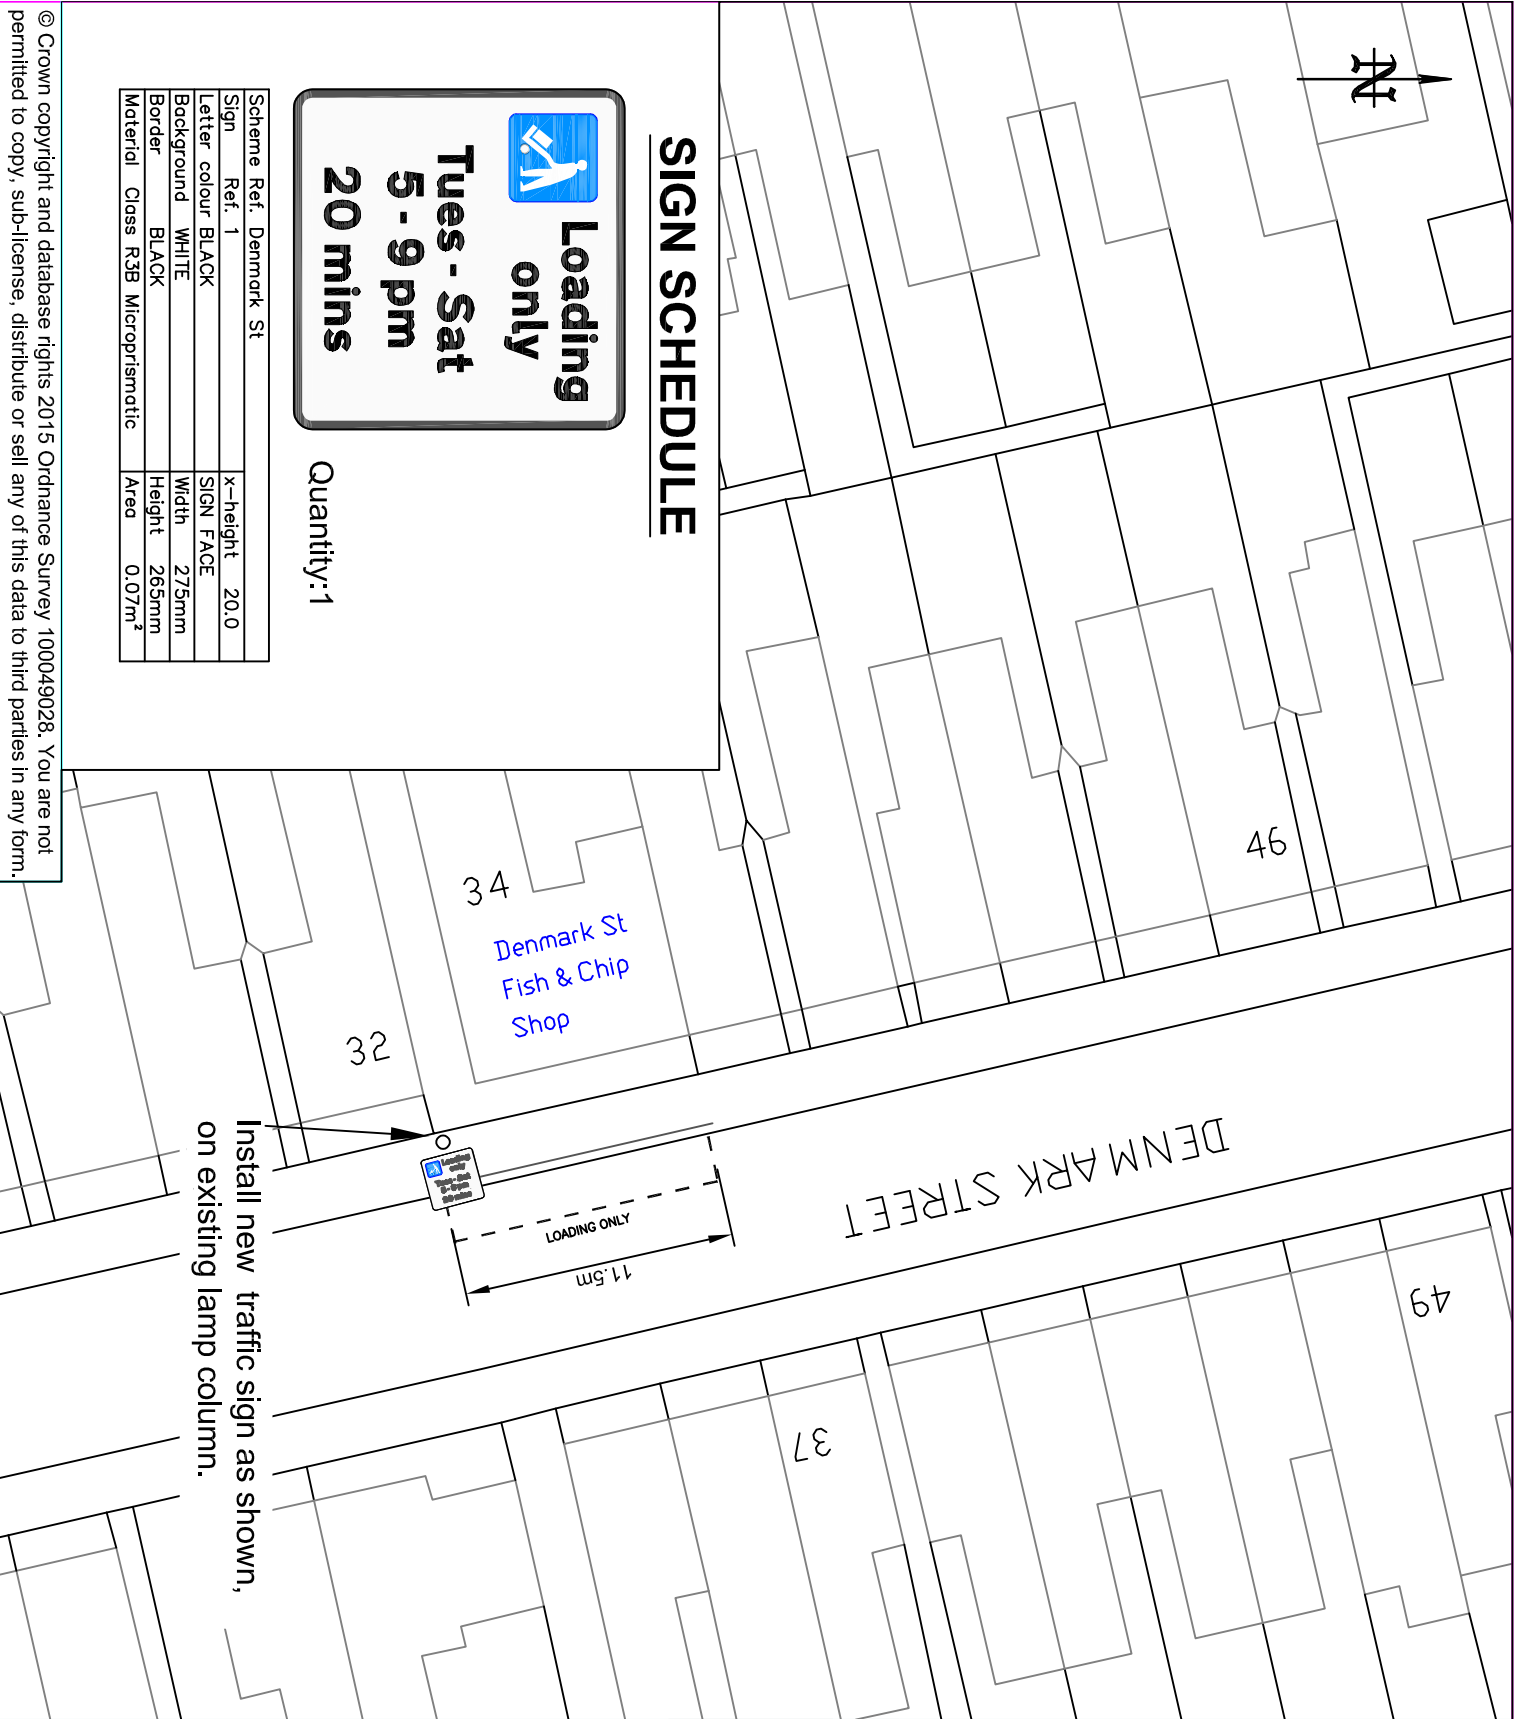

Install new traffic sign as shown,  
on existing lamp column.