
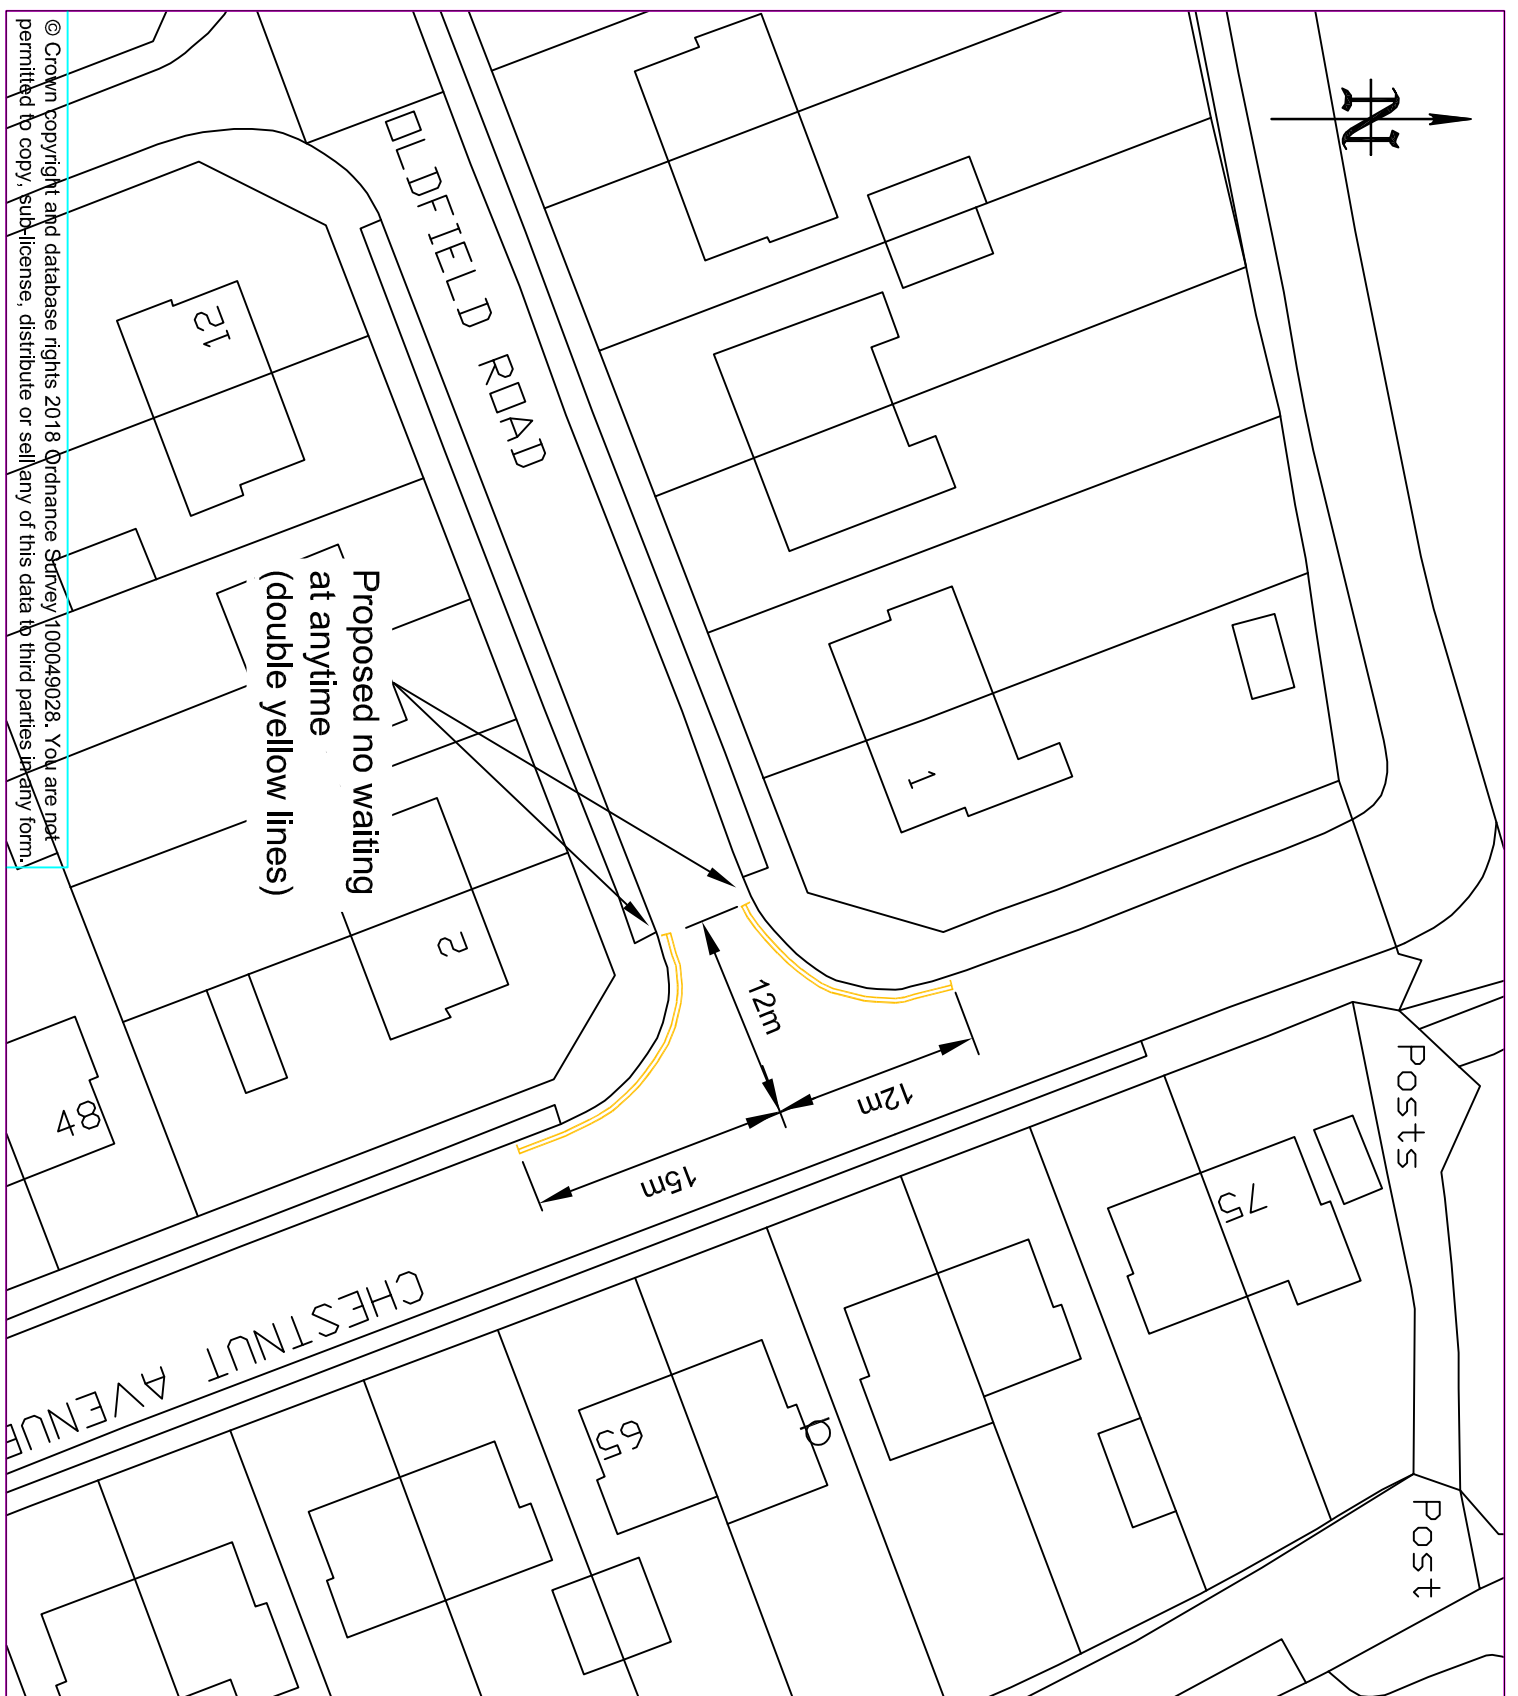


**Notes**

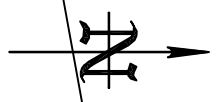

Proposed no waiting  
at anytime  
(double yellow lines)

© Crown copyright and database rights 2018 Ordnance Survey 100049028. You are not permitted to copy, sublicense, distribute or sell any of this data to third parties in any form.

XX	First Issue	0	XX
DATE	AMENDMENTS	REV	BY



**Highways and Transport**  
BOROUGH HALL, CAULDWELL ST., BEDFORD, MK42 9AP  
Tel. (01234) 267422

**CLIENT**  
Environment and  
Sustainable Communities

**SCHEME**  
Chestnut Avenue jct Oldfield  
Road, Bedford

**DRAWING TITLE**  
Proposed no waiting at anytime  
(double yellow lines)

**DRG No.**  
C9001.C638

**DRG STATUS**  
Consultation

SCALE @ A4	DATE	DRAWN	CHECKED
NTS	Nov 2018	AK	JS