


# PROPOSED

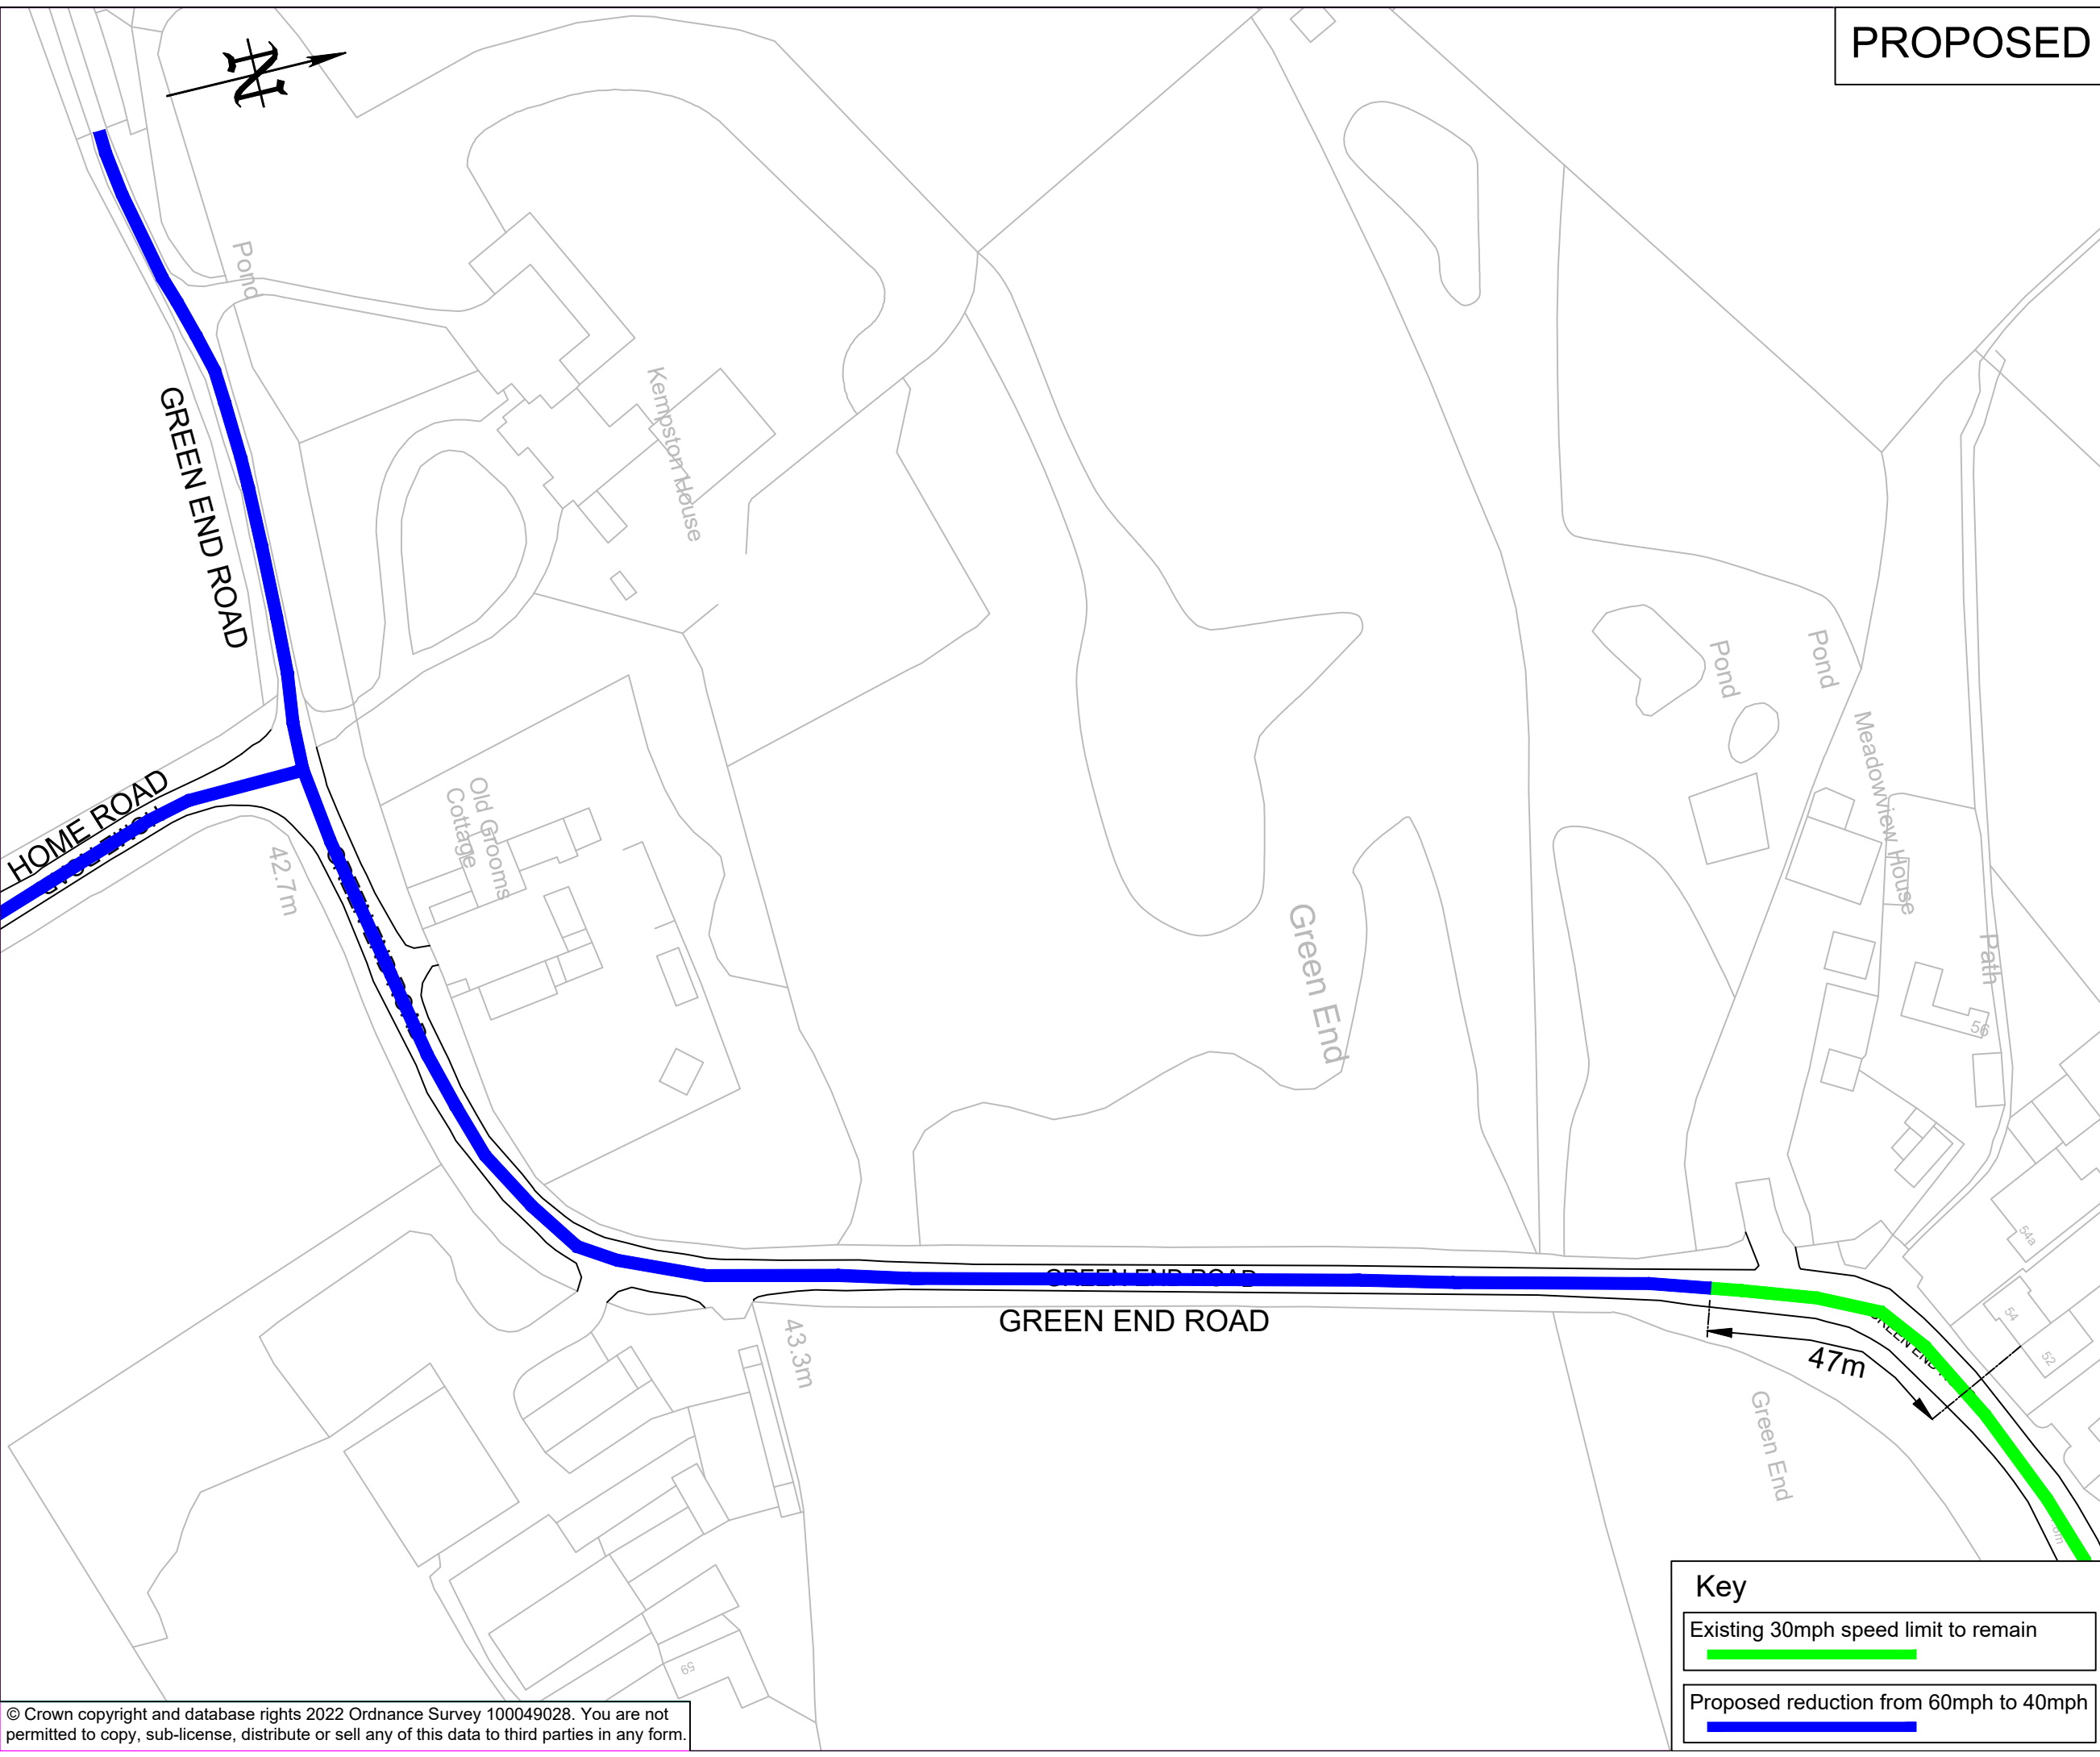

19/08/2022	Revision 2	2	JB
16/06/2022	Revision 1	1	JB
17/03/2022	First Issue	0	JB
DATE	AMENDMENTS	REV	BY



**Traffic Management**  
 BOROUGH HALL, CAULDWELL ST, BEDFORD, MK42 9AP  
 Tel. (01234) 267422

CLIENT  
**Environment**

SCHEME  
**Green End Road, Kempston**

DRAWING TITLE  
**Proposed 40mph Speed Limit**

DRG STATUS <b>Consultation - Rev2</b>			
SCALE @ A3 NTS	DATE 19/08/2022	DRAWN JB	CHECKED AP

**Key**

- Existing 30mph speed limit to remain █
- Proposed reduction from 60mph to 40mph █