



PROPOSED

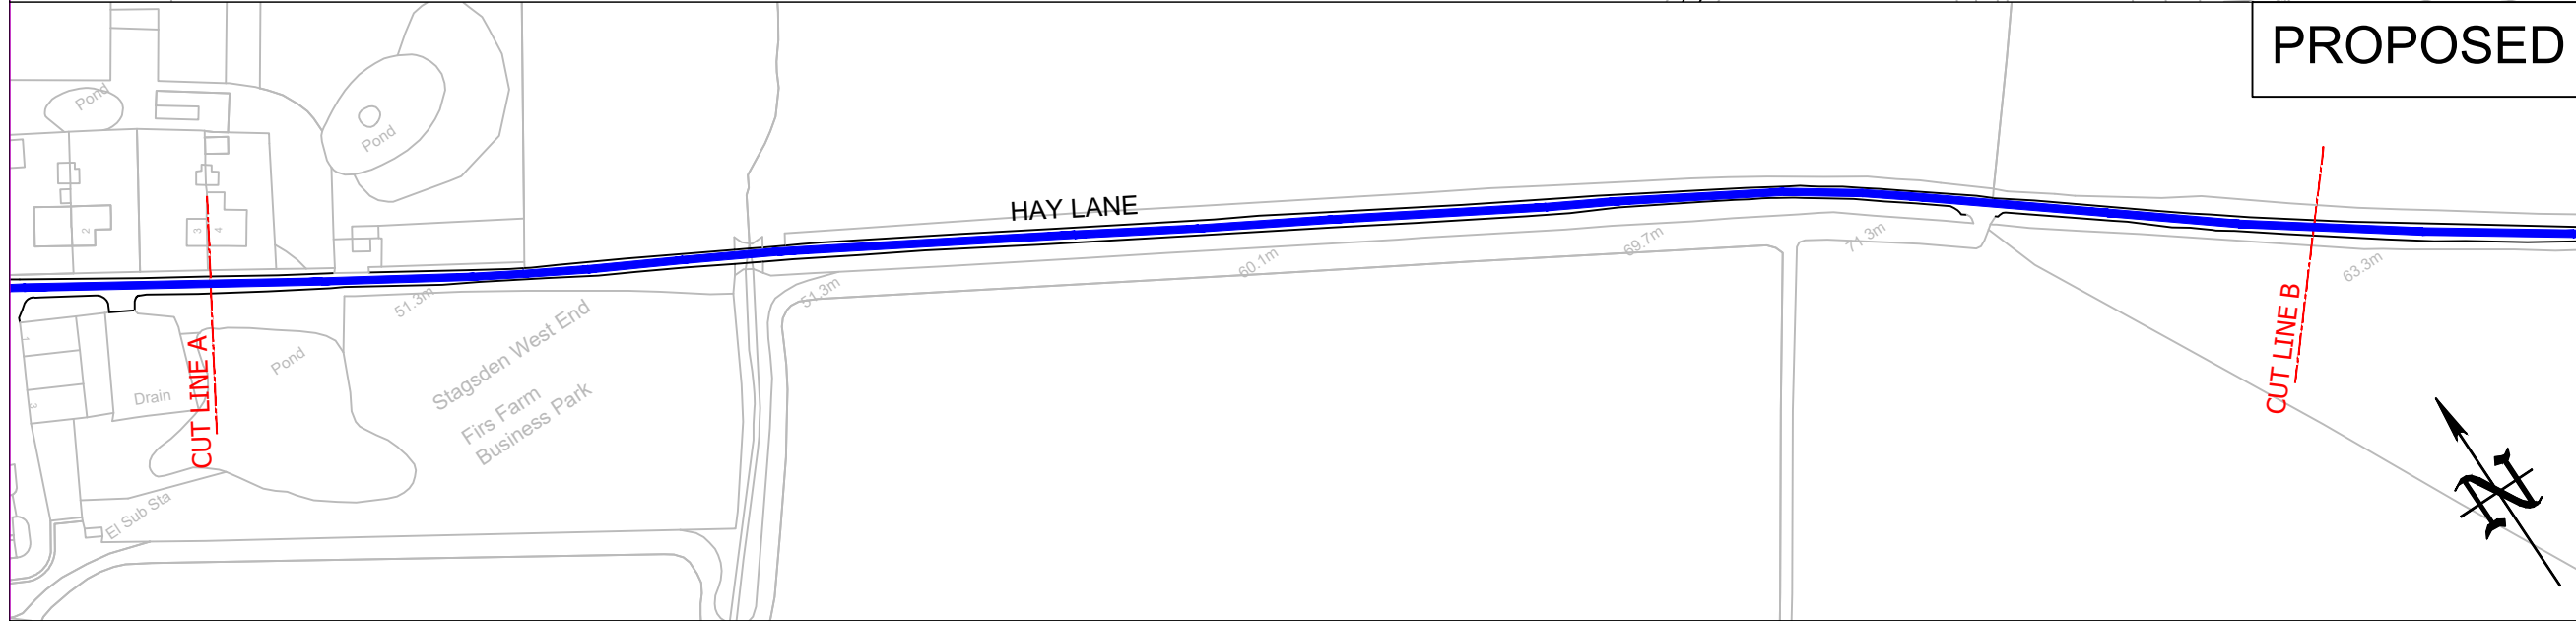


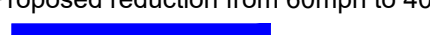
PROPOSED

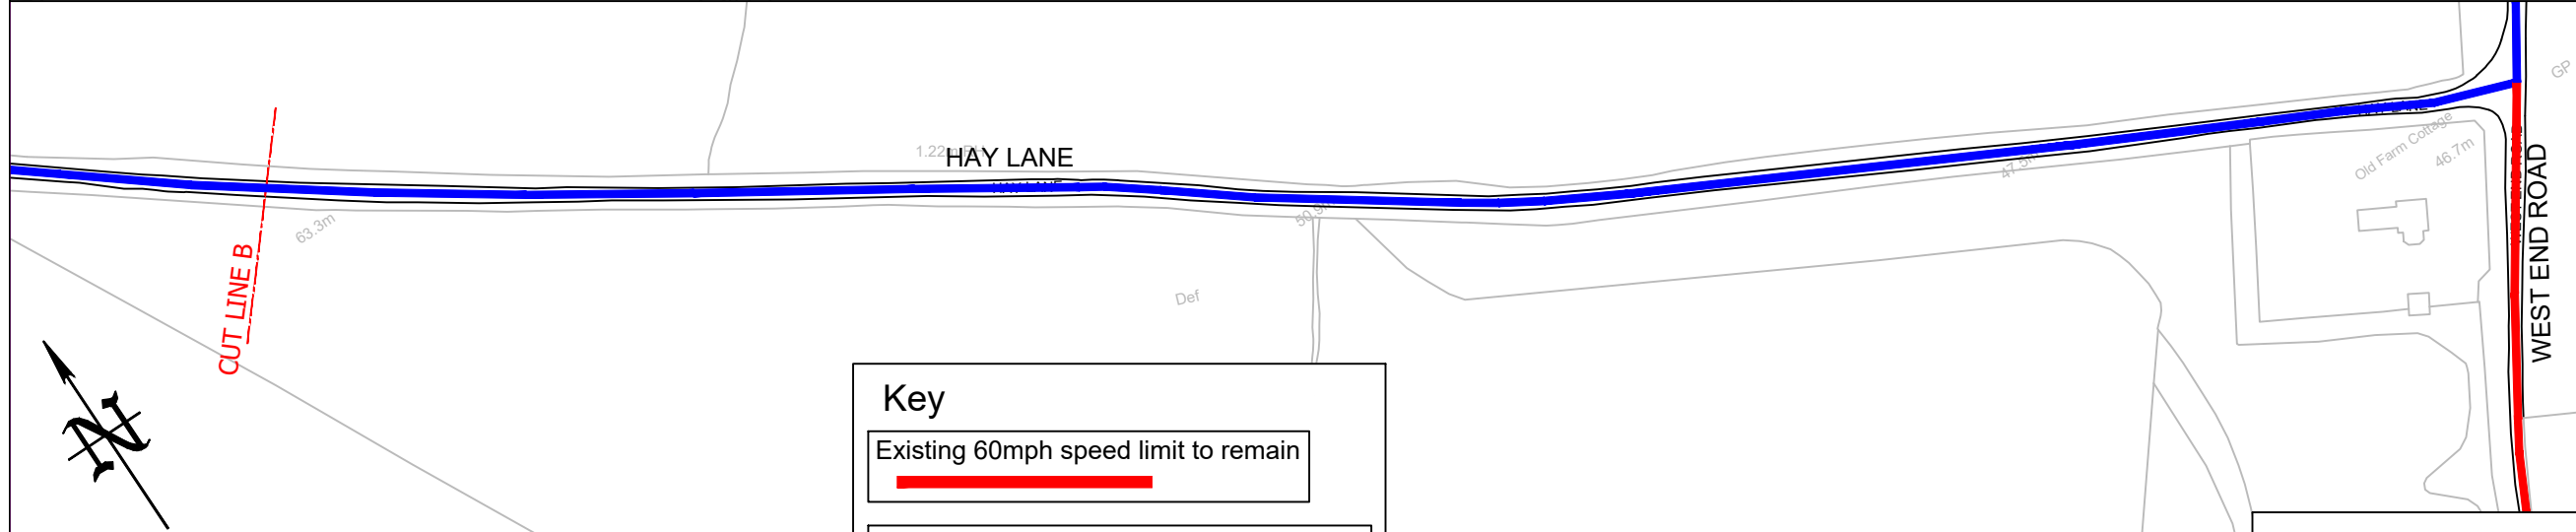

PROPOSED

**Key**

Existing 60mph speed limit to remain  


Proposed reduction from 60mph to 40mph  


16/06/2022	Revision 1	1	JB
17/03/2022	First Issue	0	JB
DATE	AMENDMENTS	REV	BY



**Traffic Management**  
 BOROUGH HALL, CAULDWELL ST, BEDFORD, MK42 9AP  
 Tel. (01234) 267422

CLIENT  
**Environment**

SCHEME  
**Hay Lane, Stagsden West End**

DRAWING TITLE  
**Proposed 40mph Speed Limit**

DRG STATUS  
**Consultation - Rev1**

SCALE @ A3	DATE	DRAWN	CHECKED
NTS	16/06/2022	JB	AP