


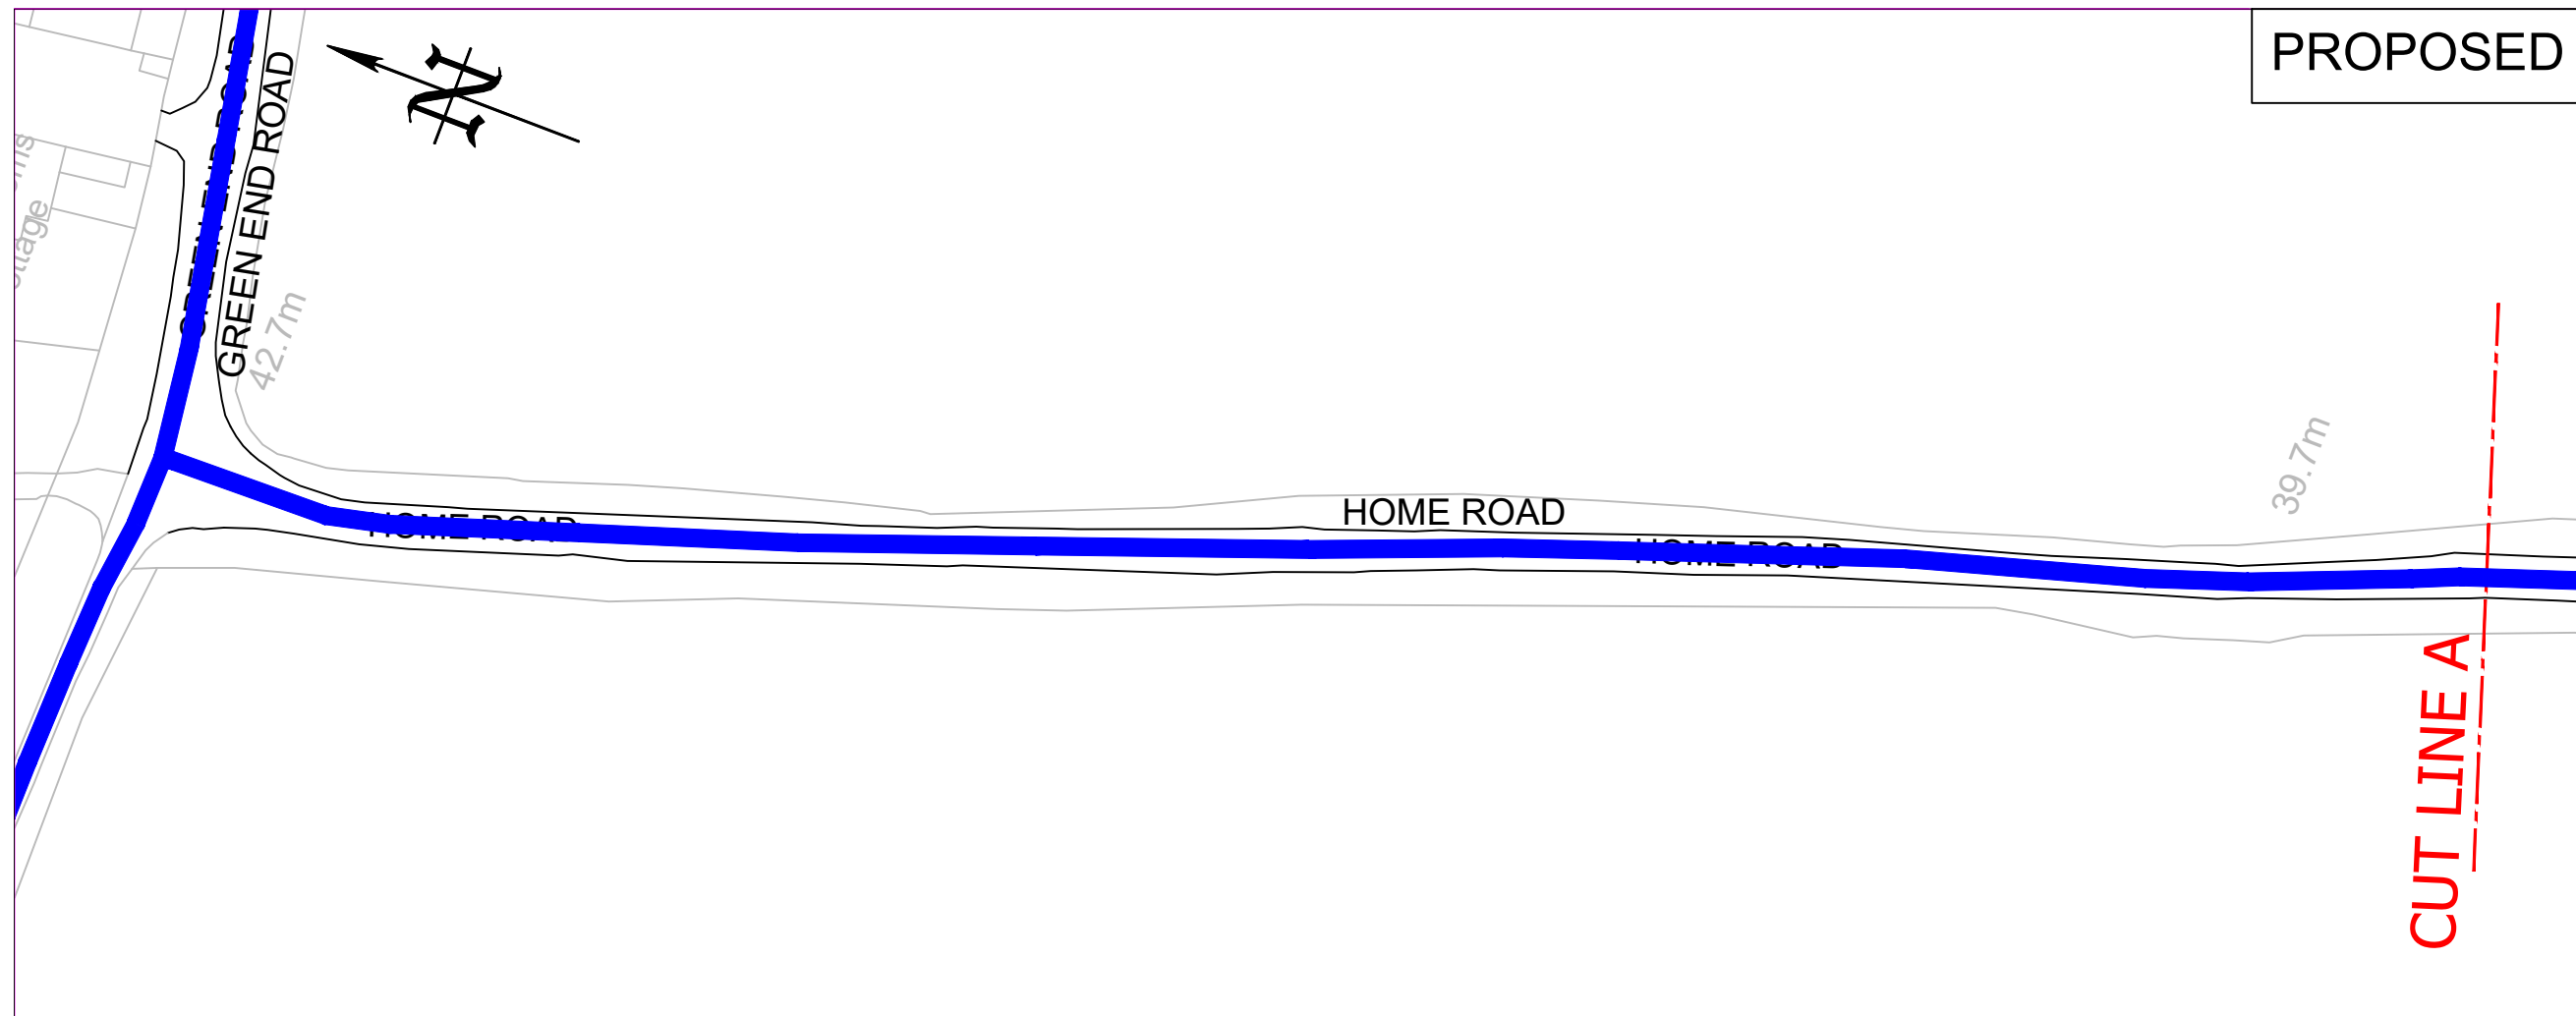

PROPOSED



Key

Existing 30mph speed limit to remain	
Proposed reduction from 60mph to 40mph	

© Crown copyright and database rights 2022 Ordnance Survey 100049028. You are not permitted to copy, sub-license, distribute or sell any of this data to third parties in any form.

19/08/2022	Revision 2	2	JB
16/06/2022	Revision 1	1	JB
17/03/2022	First Issue	0	JB
DATE	AMENDMENTS	REV	BY



Traffic Management
 BOROUGH HALL, CAULDWELL ST, BEDFORD, MK42 9AP
 Tel. (01234) 267422

CLIENT
Environment

SCHEME
Home Road, Kempston

DRAWING TITLE
Proposed 40mph Speed Limit

DRG STATUS
Consultation - Rev2

SCALE @ A3	DATE	DRAWN	CHECKED
NTS	19/08/2022	JB	AP

PROPOSED