



PROPOSED

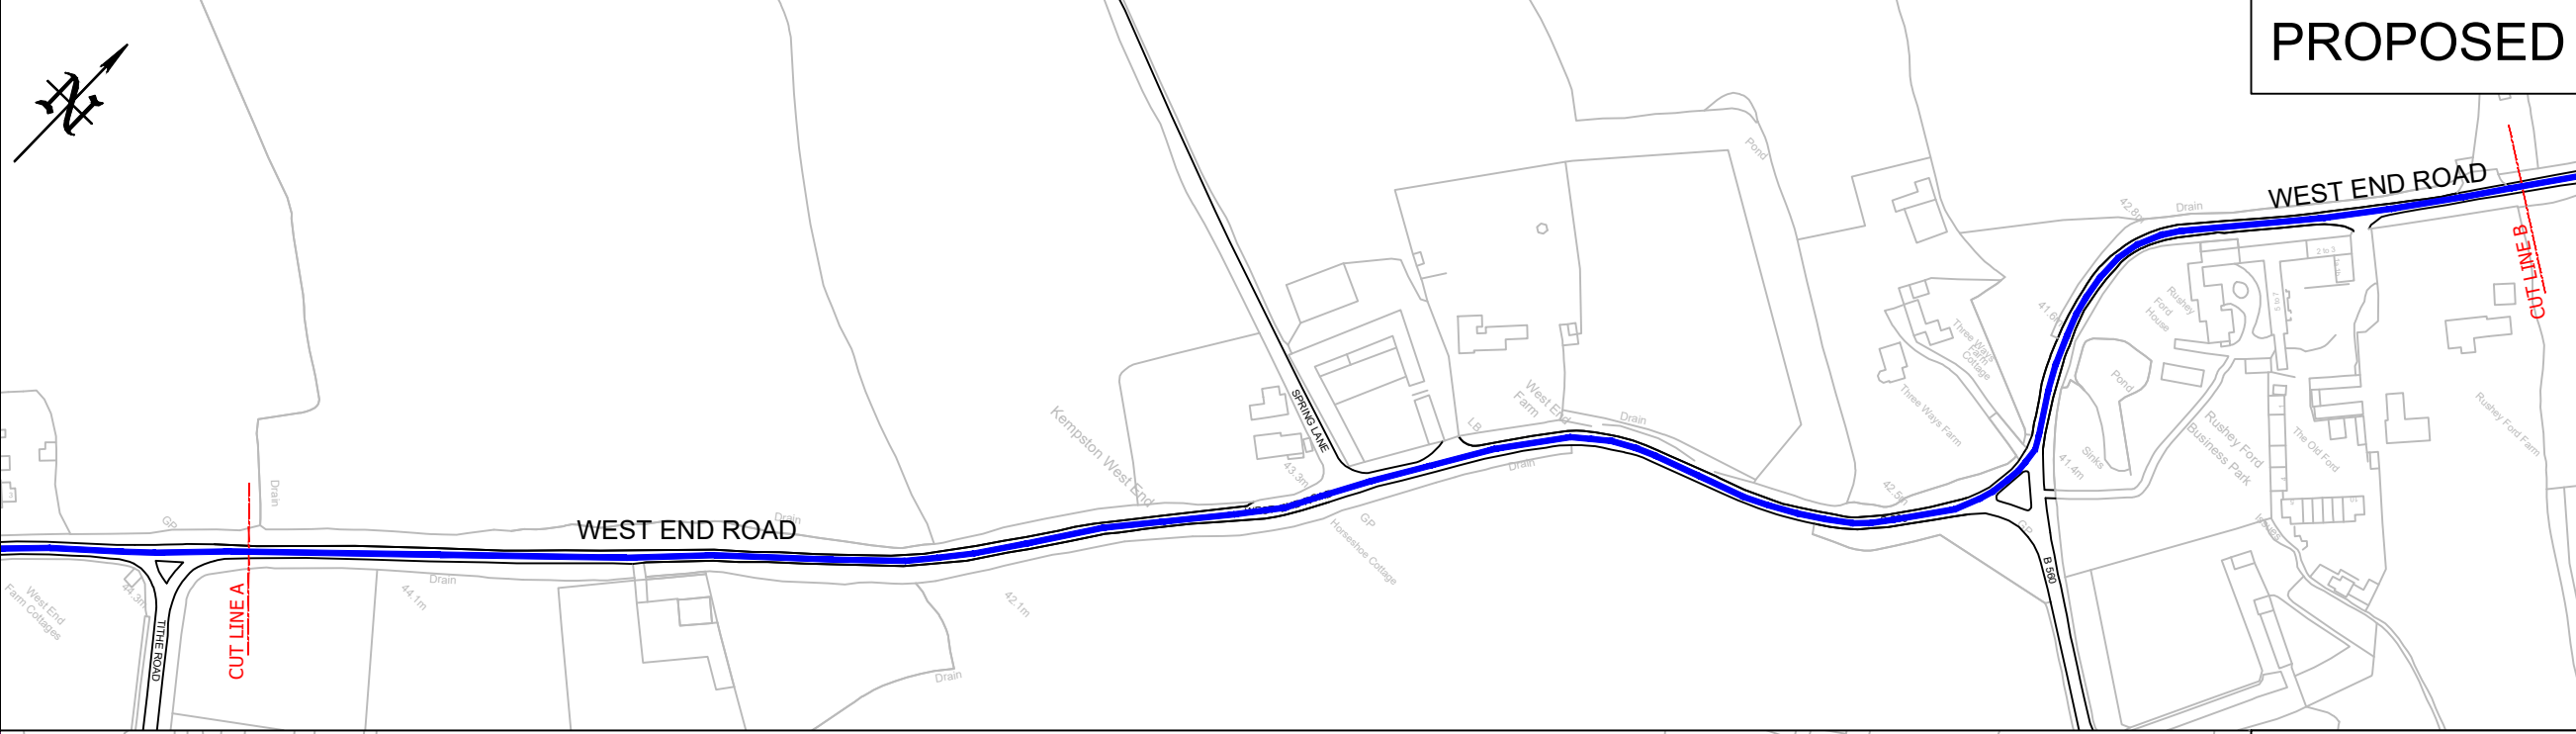

PROPOSED

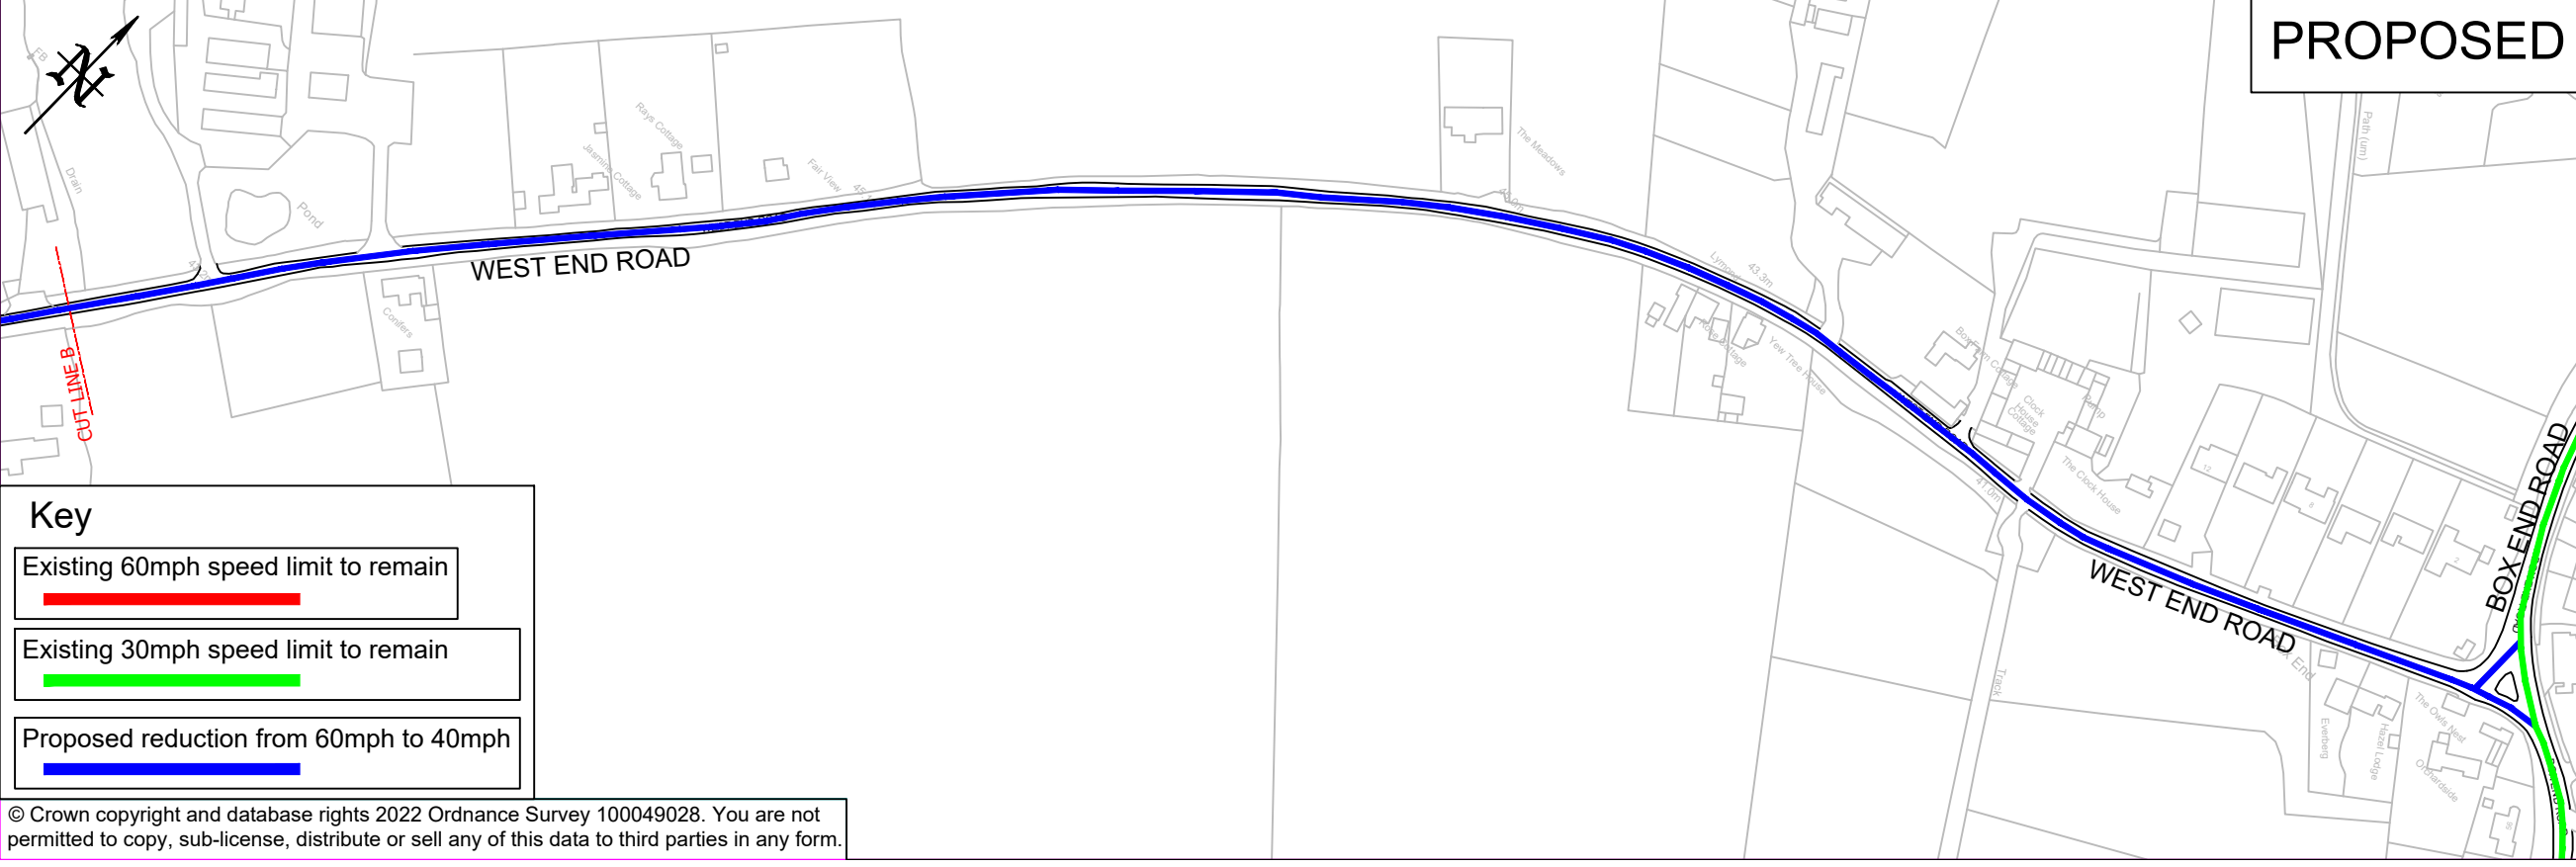

PROPOSED

Key

- Existing 60mph speed limit to remain (Red line)
- Existing 30mph speed limit to remain (Green line)
- Proposed reduction from 60mph to 40mph (Blue line)

16/06/2022	Revision 1	1	JB
17/03/2022	First Issue	0	JB
DATE	AMENDMENTS	REV	BY



Traffic Management
 BOROUGH HALL, CAULDWELL ST, BEDFORD, MK42 9AP
 Tel. (01234) 267422

CLIENT
Environment

SCHEME
**West End Road, Kempston
 West End/Kempston/Box End**

DRAWING TITLE
Proposed 40mph Speed Limit

DRG STATUS
Consultation - Rev1

SCALE @ A3	DATE	DRAWN	CHECKED
NTS	16/06/2022	JB	AP