


KEY:

Extents of resurfacing

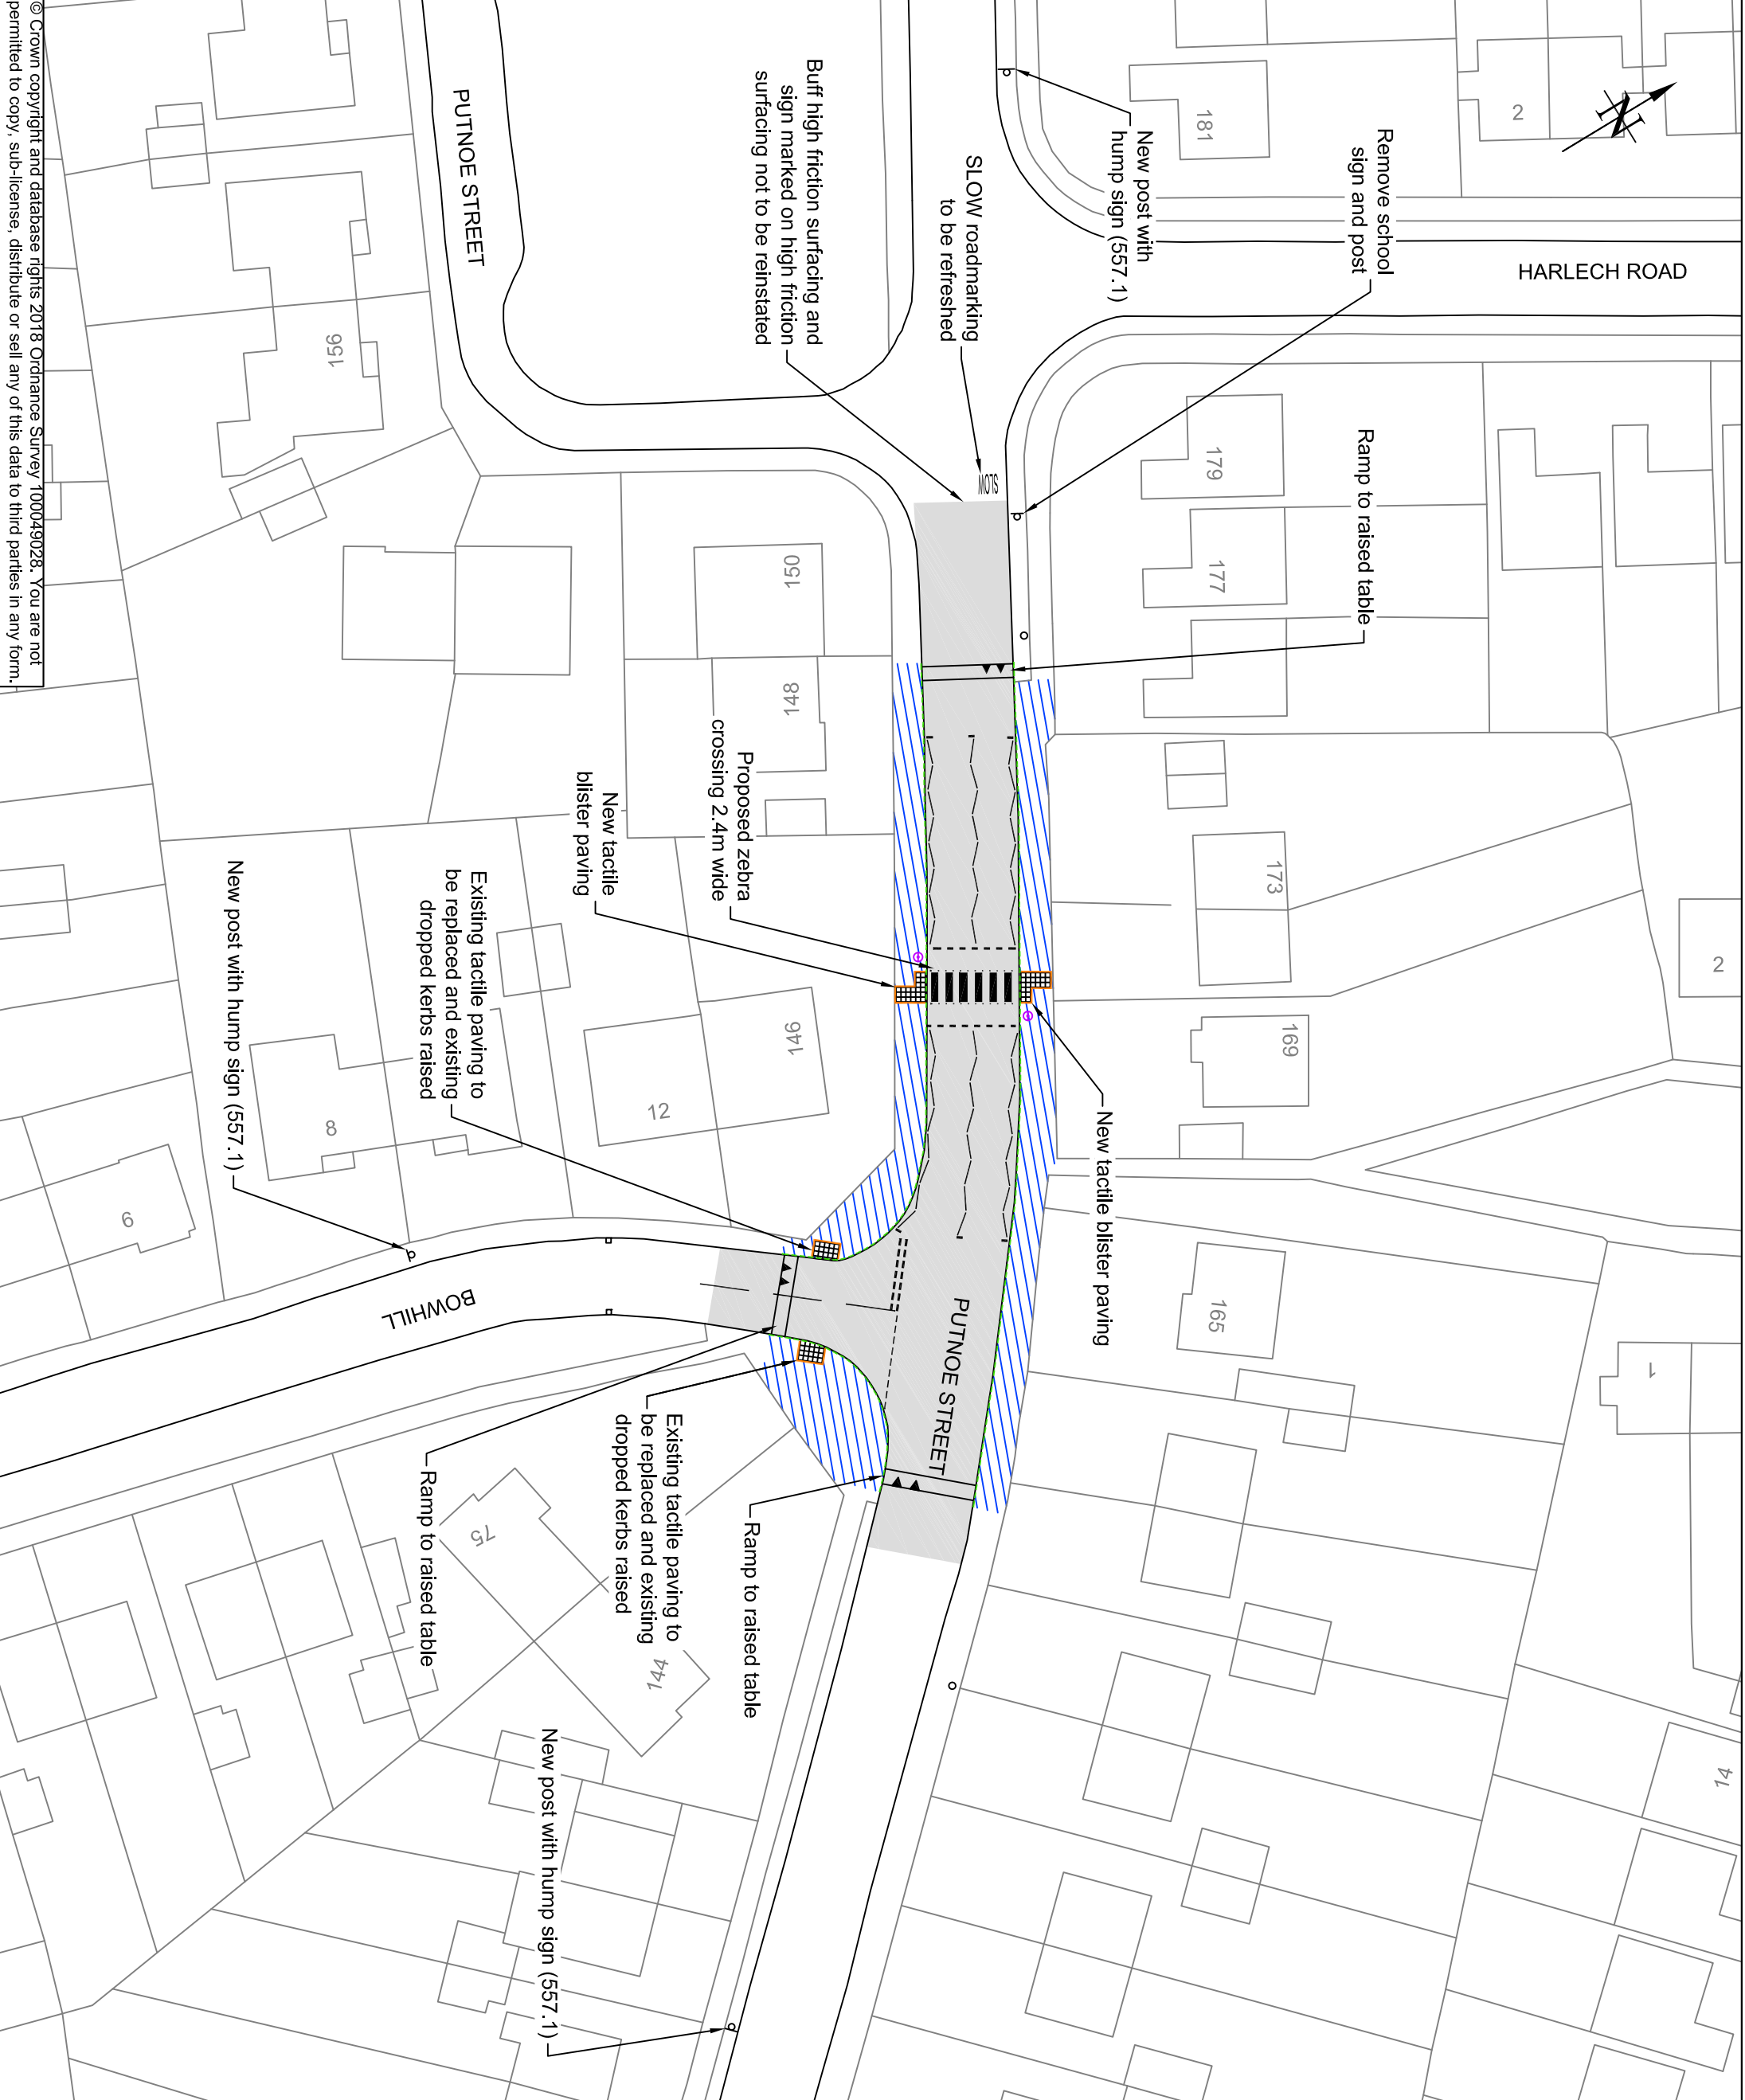

05/11/2018	First Issue	0	TB
DATE	AMENDMENTS	REV	BY



**Engineering Services**  
 BOROUGH HALL, CAULDWELL ST, BEDFORD, MK42 9AP  
 Tel: (01234) 267422

**CLIENT**  
 Environment and Sustainable Communities

**SCHEME**  
 Integrated Transport 2018-19  
 Putnoe Street, Bedford

**DRAWING TITLE**  
 Raised Table & Zebra Crossing  
 General Arrangement

**DRG No.**  
 C1796.C.05

<b>DRG STATUS</b>		
<b>Information</b>	<b>DRAWN</b>	<b>CHECKED</b>
SCALE @ A3	DATE	TB
1:500	05/11/2018	AB