



BEDFORD
BOROUGH COUNCIL

**BEDFORD BOROUGH COUNCIL
(BEDFORD URBAN AREA (NORTH OF THE RIVER EXCLUDING QUEENS PARK
AND CPZ AREAS)) (PROHIBITION AND RESTRICTION OF WAITING AND
LOADING AND PARKING PLACES) ORDER 2009
(AMENDMENT NO.52) ORDER 2019**

BEDFORD BOROUGH COUNCIL in exercise of the powers under section 1(1), 2(1) to (3), 4(2) and Part IV of Schedule 9 of the Road Traffic Regulation Act 1984 ("The Act") and all other enabling powers, and after consultation with the Chief Officer of Bedfordshire Police in accordance with Part III of Schedule 9 to the Act, hereby makes the following Order:-

- 1) This Order may be cited as the "Bedford Borough Council (Bedford Urban Area (North of the River Excluding Queens Park and CPZ Areas)) (Prohibition and Restriction of Waiting and Loading and Parking Places) Order 2009 (Amendment No.52) Order 2019" and shall come into force on 18th July 2019.
- 2) As from the date upon which the Order comes into force, the provisions of the "Bedford Borough Council (Bedford Urban Area (North of the River Excluding Queens Park and CPZ Areas)) (Prohibition and Restriction of Waiting and Loading and Parking Places) Order 2009 as amended" shall be varied as follows:
 - (i) The plan schedule reference "Grid Reference K 17 Revision No: 5" shall be deleted and the plan schedule reference "Grid Reference K 17 Revision No: 6" shall be inserted.
- 3) This Amendment shall be read and construed as one with the "Bedford Borough Council (Bedford Urban Area (North of the River Excluding Queens Park and CPZ Areas)) (Prohibition and Restriction of Waiting and Loading and Parking Places) Order 2009".

**THE COMMON SEAL of the
BEDFORD BOROUGH COUNCIL**
was hereunto affixed this
12th day of July 2019
in the presence of:




~~Barbara Morris, SOE LYONS - AUTHOUSED~~
Assistant Chief Executive (Law and Governance) and Solicitor to the Council



STATEMENT OF REASONS

Concerns have been raised about inconsiderate parking in Cherwell Road, Bedford, near its junction with Torridge Rise, which is affecting access/egress and visibility. It is therefore felt necessary to introduce some parking restrictions in order to alleviate the safety concerns and provide a safer road network for all highway users.

AUTHORITY FOR EXECUTION		
COUNCIL/COMMITTEE	MINUTE No.	DATE
DELEGATED POWER	By whom executed ENVIRONMENT	09/07/2019
	OFFICERS INITIALS	DATE
ORIGINATED AND CHECKED BY	AK	09/07/2019
APPROVED BY		10/7/19



Proposed no waiting or loading at anytime. (double yellow lines and kerb marks)

Existing no waiting or loading at any time to remain

XX	First Issue	0	XX
DATE	AMENDMENTS	REV	BY



Highways,
BOROUGH HALL, CAULDWELL ST, BEDFORD, MK42 9AP
Tel. (01234) 267422

CLIENT
Bedford Borough Council


SCHEME
Cherwell Road,
Bedford

DRAWING TITLE
Proposed no waiting or loading at any time

DRG No.
C9001.C615

DRG STATUS
Consultation

SCALE @ A3	DATE	DRAWN	CHECKED
NTS	Nov 18	AK	JS

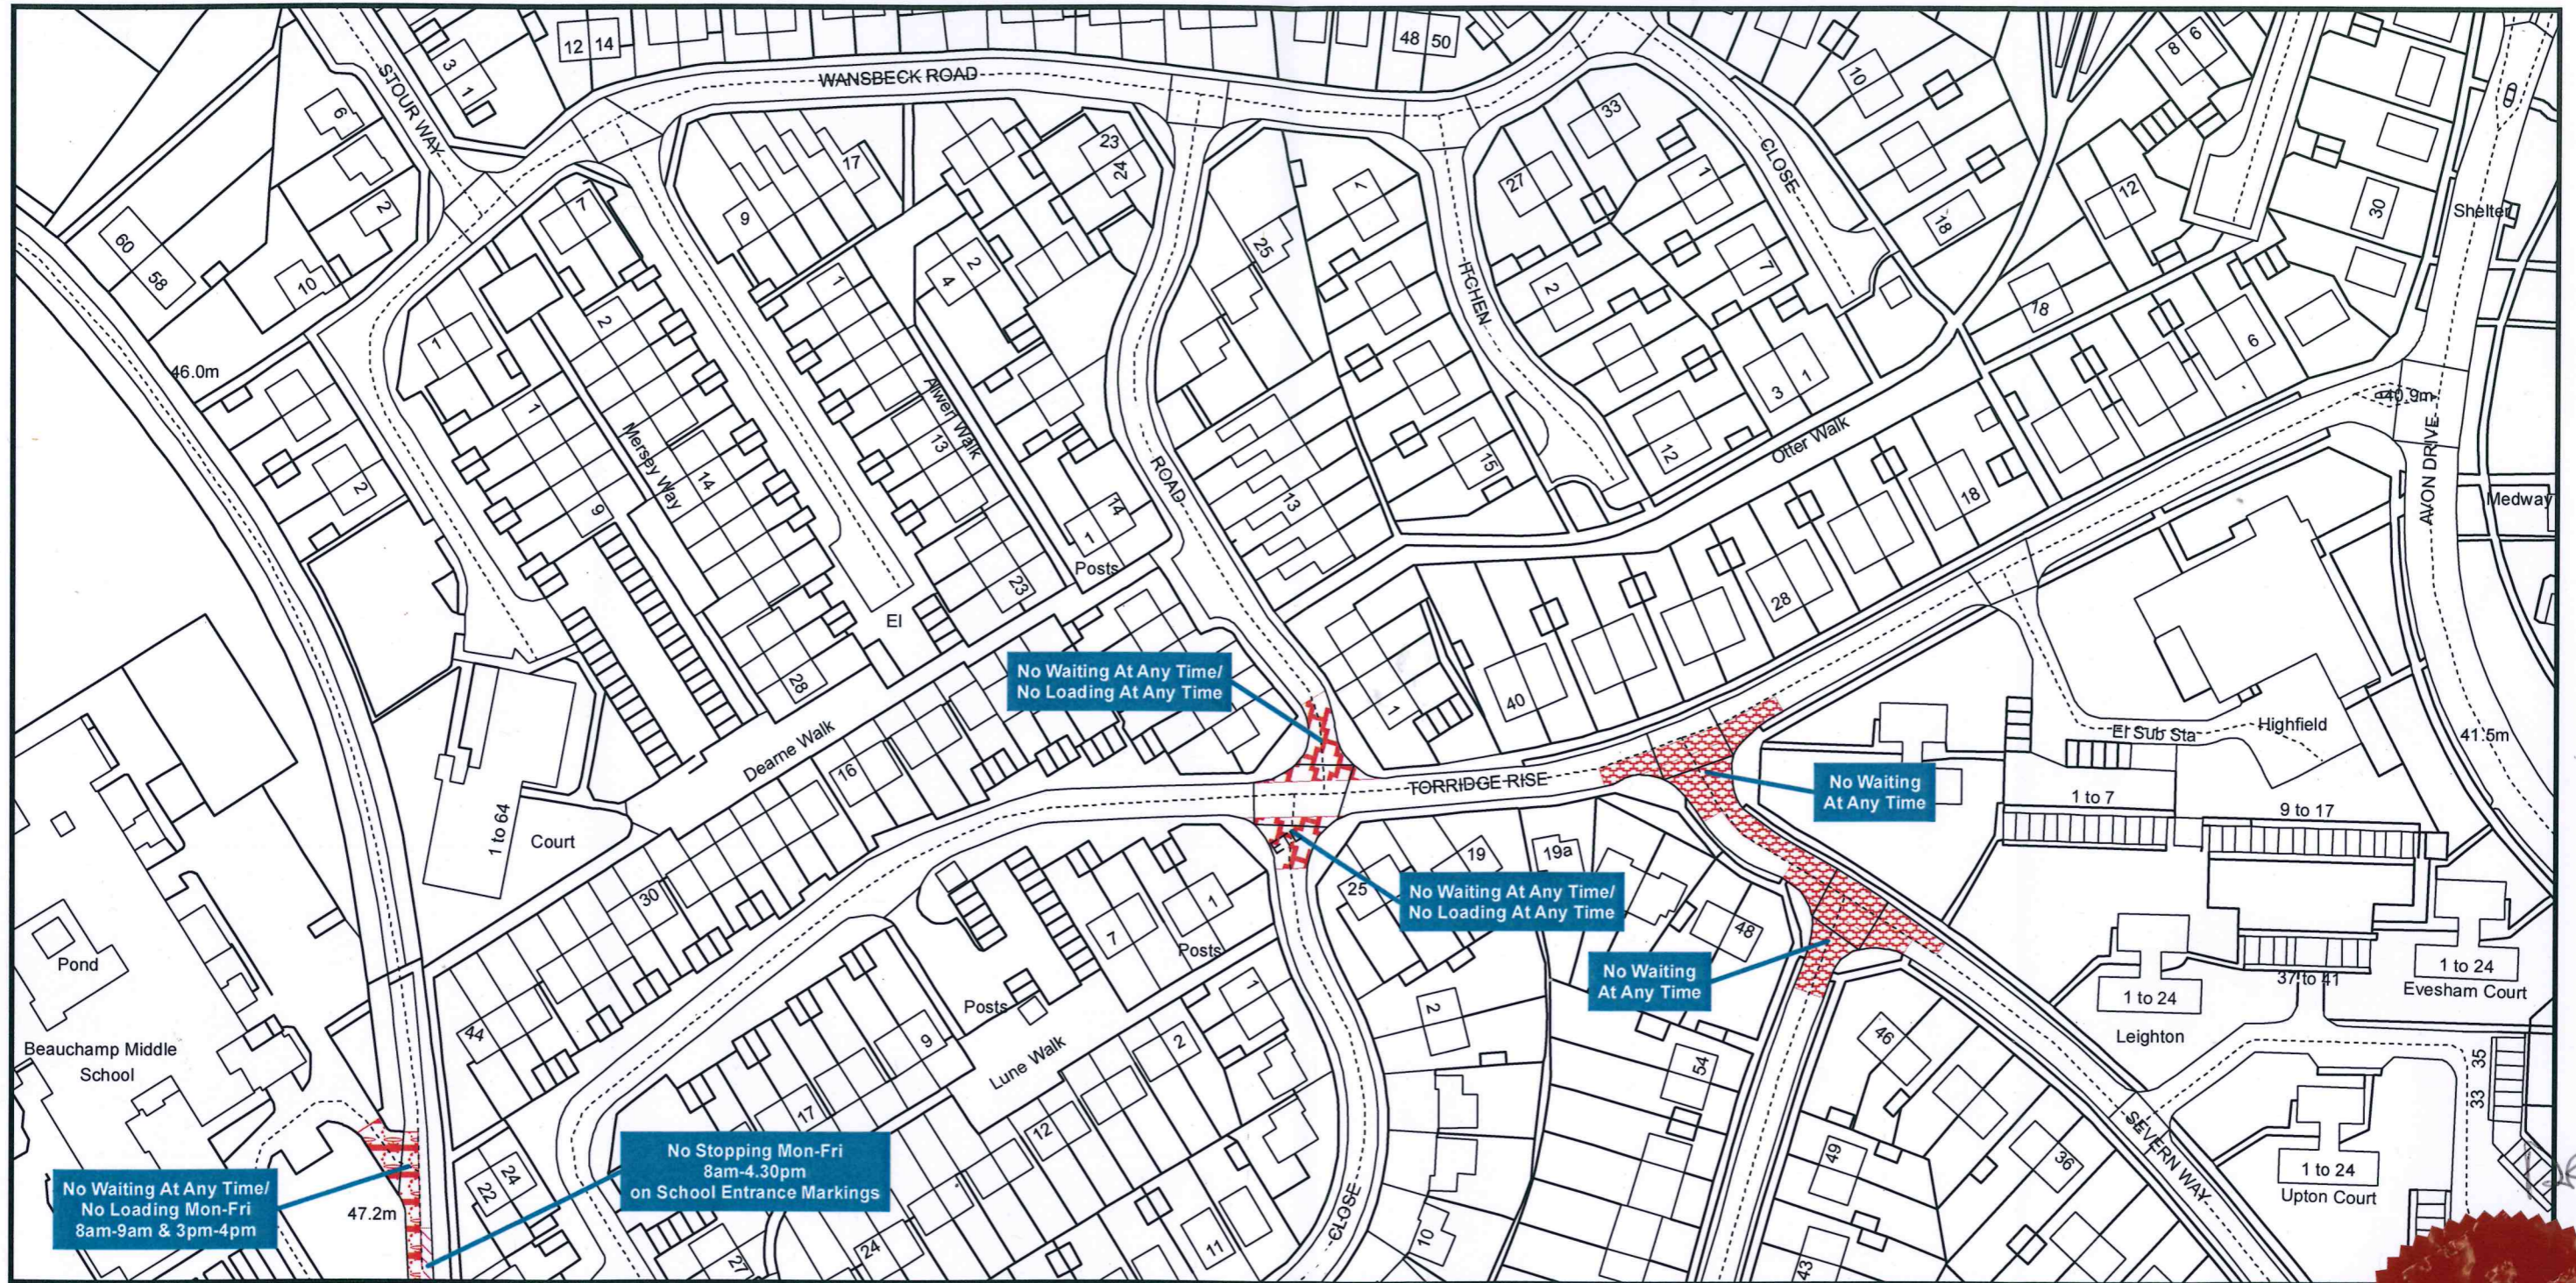

Bedford Borough Council (Bedford Urban Area (North of the River excluding Queens Park and CPZ areas)) (Prohibition and Restriction of Waiting and Loading and Parking Places) Order 2009



Bedford Borough Council
Borough Hall
Cauldwell Street
Bedford MK42 9AP

Reproduced from the Ordnance Survey map with the permission of Her Majesty's Stationary Office © Crown Copyright Licence No. LA077127 (2020). Unauthorised reproduction infringes Crown Copyright and may lead to prosecution or civil proceedings.

Scale - 1:1,250

