



**BEDFORD**  
BOROUGH COUNCIL

**BEDFORD BOROUGH COUNCIL**

**(BEDFORD CONTROLLED PARKING ZONE) (PROHIBITION AND RESTRICTION OF  
WAITING AND LOADING AND PARKING PLACES) ORDER 2017  
(AMENDMENT NO.7) ORDER 2019**

BEDFORD BOROUGH COUNCIL in exercise of their powers under section 1(1), 2(1) to (3), 4(2) and Part IV of Schedule 9 of the Road Traffic Regulation Act 1984 ("The Act") and of all other enabling powers and after consultation with the Chief Officer of Bedfordshire Police in accordance with Part III of Schedule 9 to the Act, hereby makes the following Order:-

1. This Order may be cited as the "Bedford Borough Council (Bedford Controlled Parking Zone) (Prohibition and Restriction of Waiting and Loading and Parking Places) Order 2017 (Amendment No.7) Order 2019" and shall come into force on 12<sup>th</sup> September 2019.
2. As from the date upon which this Order comes into force the provisions of the "Bedford Borough Council (Bedford Controlled Parking Zone) (Prohibition and Restriction of Waiting and Loading and Parking Places) Order 2017 as amended" shall be varied as follows:
  - (i) The plan schedule reference "Grid Reference J 26 Revision No: 0" shall be deleted and the plan schedule reference "Grid Reference J 26 Revision No: 1" shall be inserted.
  - (ii) The plan schedule reference "Grid Reference J 27 Revision No: 0" shall be deleted and the plan schedule reference "Grid Reference J 27 Revision No: 1" shall be inserted.
3. This Amendment shall be read and construed as one with the "Bedford Borough Council (Bedford Controlled Parking Zone) (Prohibition and Restriction of Waiting and Loading and Parking Places) Order 2017".

**THE COMMON SEAL of the  
BEDFORD BOROUGH COUNCIL**



was hereunto affixed this  
6<sup>th</sup> day of September 2019  
in the presence of:



Susan E Lyons  
Chief Officer Legal & Democratic Services  
Solicitor



Authorised Signatory

| AUTHORITY FOR EXECUTION   |   |   |
|---------------------------|---|---|
| COUNCIL/COMMITTEE         | MINUTE No.  | DATE  |
| DELEGATED POWER           | By whom executed<br><b>ENVIRONMENT</b>  | 02/09/2019  |
|                           | OFFICERS INITIALS   | DATE  |
| ORIGINATED AND CHECKED BY | <b>JH</b>   | 02/09/2019  |
| APPROVED BY               |  |  |



**BEDFORD**  
BOROUGH COUNCIL


**BEDFORD BOROUGH COUNCIL  
(BEDFORD CONTROLLED PARKING ZONE) (PROHIBITION AND RESTRICTION OF  
WAITING AND LOADING AND PARKING PLACES) ORDER 2017  
(AMENDMENT NO.7) ORDER 2019**

**STATEMENT OF REASONS**

Bedford Borough Council has received a request from local businesses to introduce a dedicated loading bay in Gwyn Street, Bedford, to enable the loading and unloading of goods to and from commercial premises in the area.

It will also be necessary to amend the current parking restrictions in Gwyn Street so as to avoid congestion whenever the loading bay is in use.

SIGN SCHEDULE

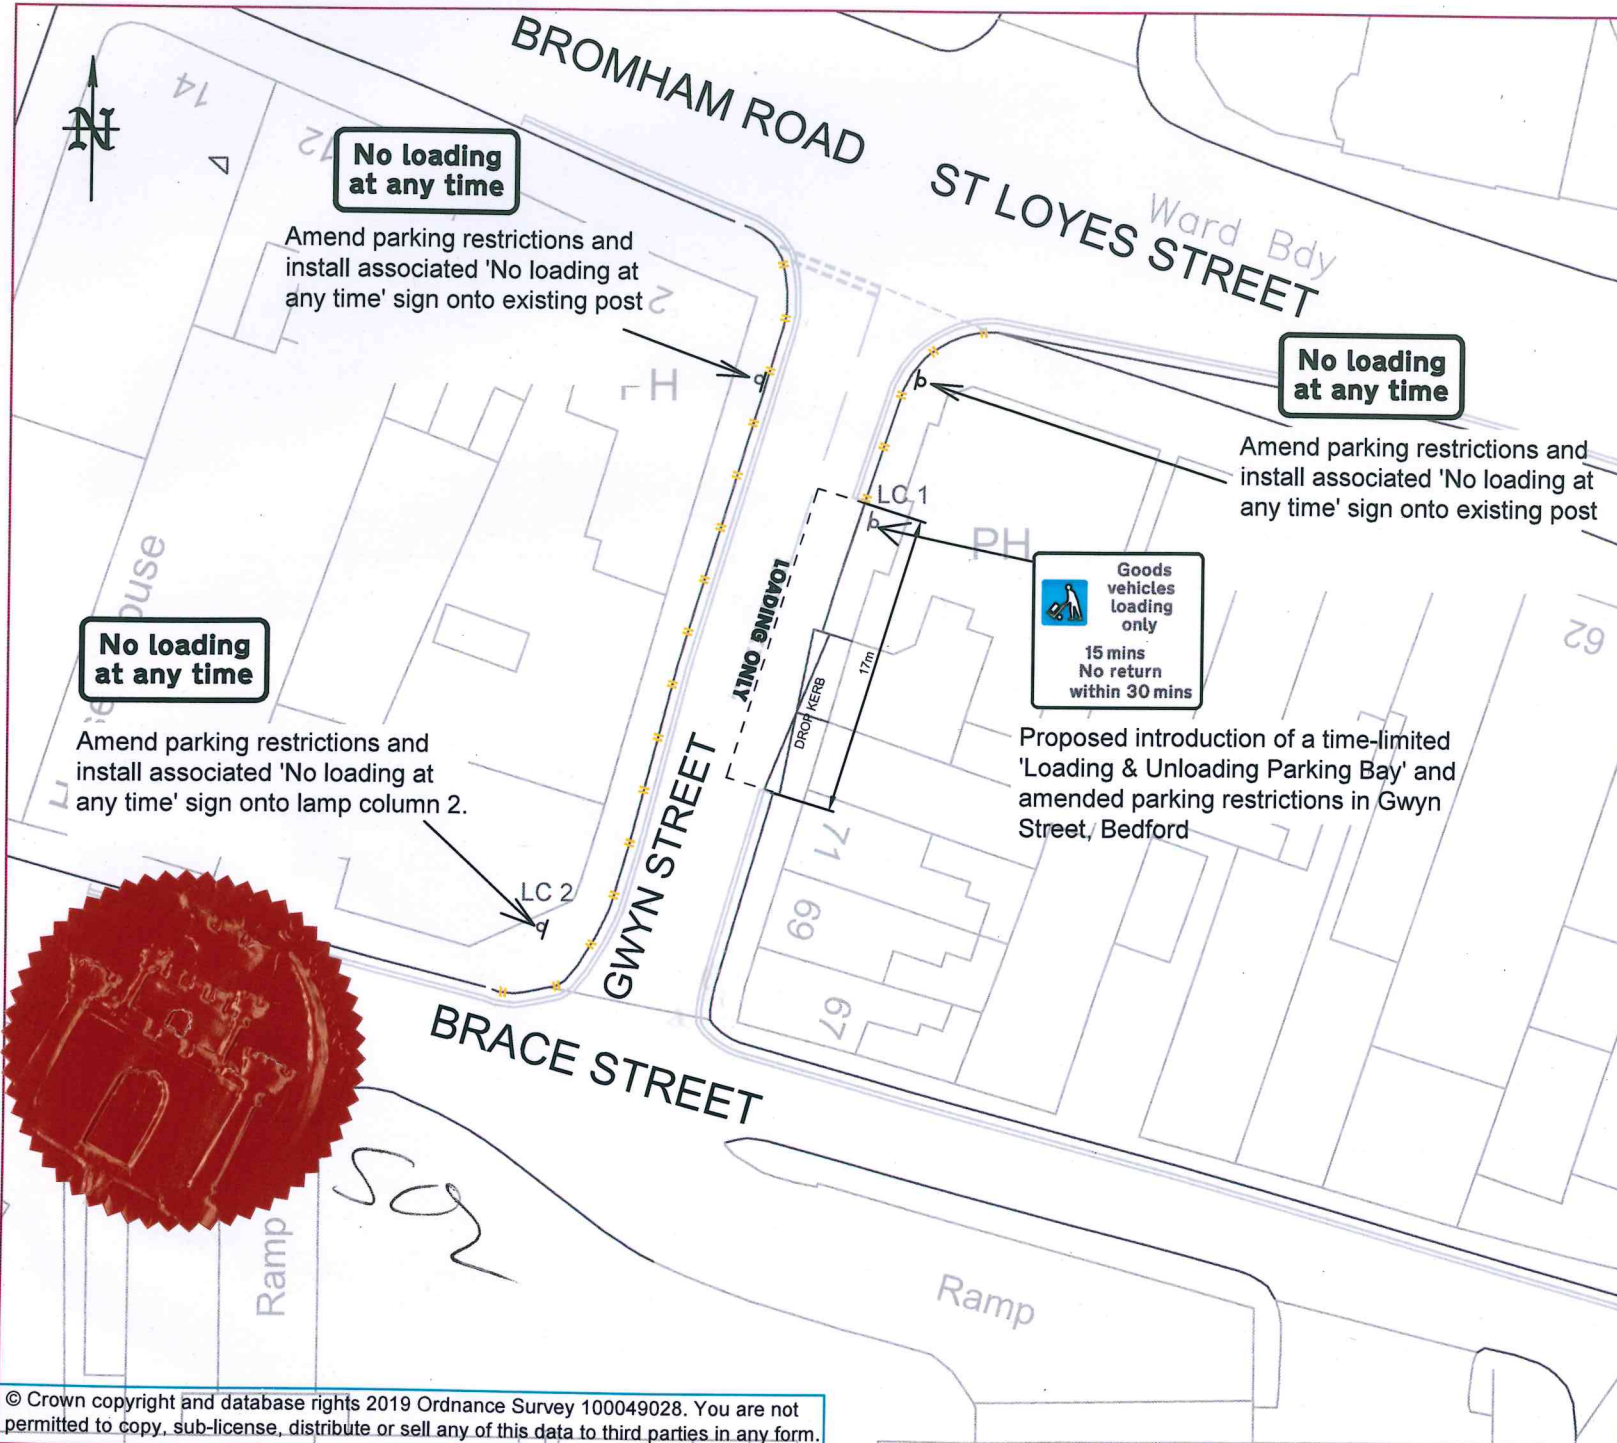

|      |             |     |    |
|------|-------------|-----|----|
| XX   | First Issue | 0   | XX |
| DATE | AMENDMENTS  | REV | BY |



**Highways**  
 BOROUGH HALL, CAULDWELL ST, BEDFORD, MK42 9AP  
 Tel. (01234) 267422

CLIENT  
**Environment**


SCHEME  
**Gwyn Street, Bedford**

DRAWING TITLE  
**Proposed Loading Bay and Amended Parking Restrictions**

DRG No.  
**C9001.C722**

DRG STATUS  
**Final**

|            |            |       |         |
|------------|------------|-------|---------|
| SCALE @ A4 | DATE       | DRAWN | CHECKED |
| NTS        | 02/09/2019 | NP    | JH      |

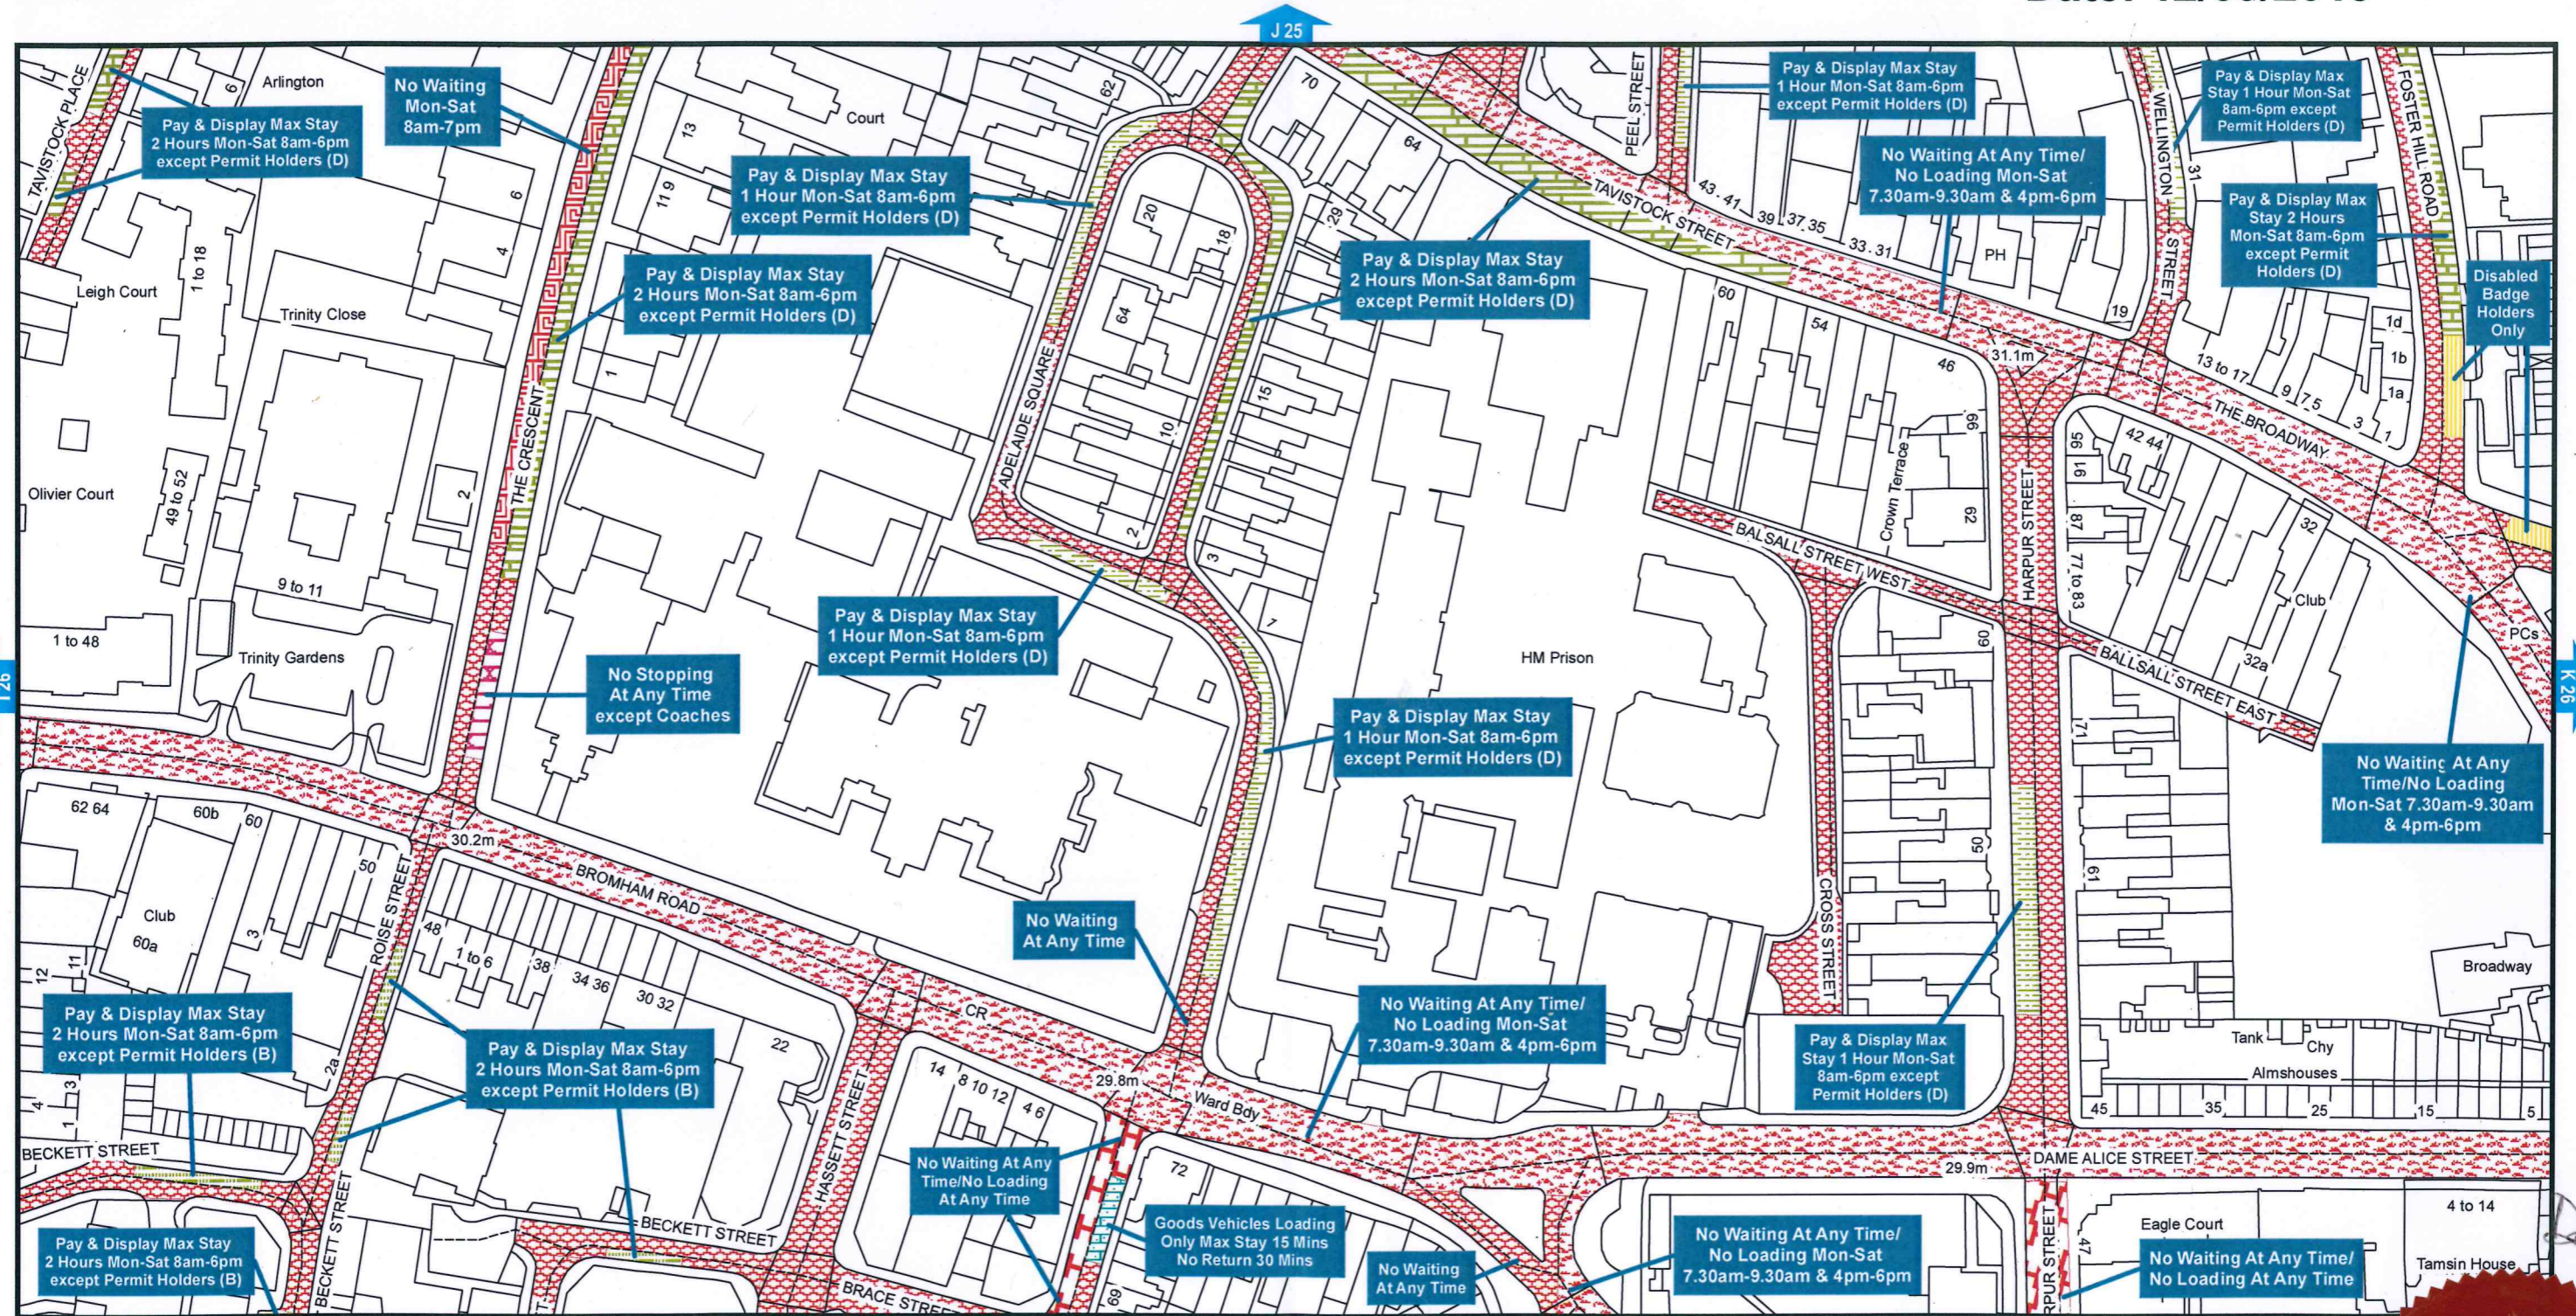


**Bedford Borough Council (Bedford Controlled Parking Zone)  
(Prohibition and Restriction of Waiting and Loading  
and Parking Places) Order 2017**



Bedford Borough  
Borough Hall  
Cauldwell Street  
Bedford MK42 9AP



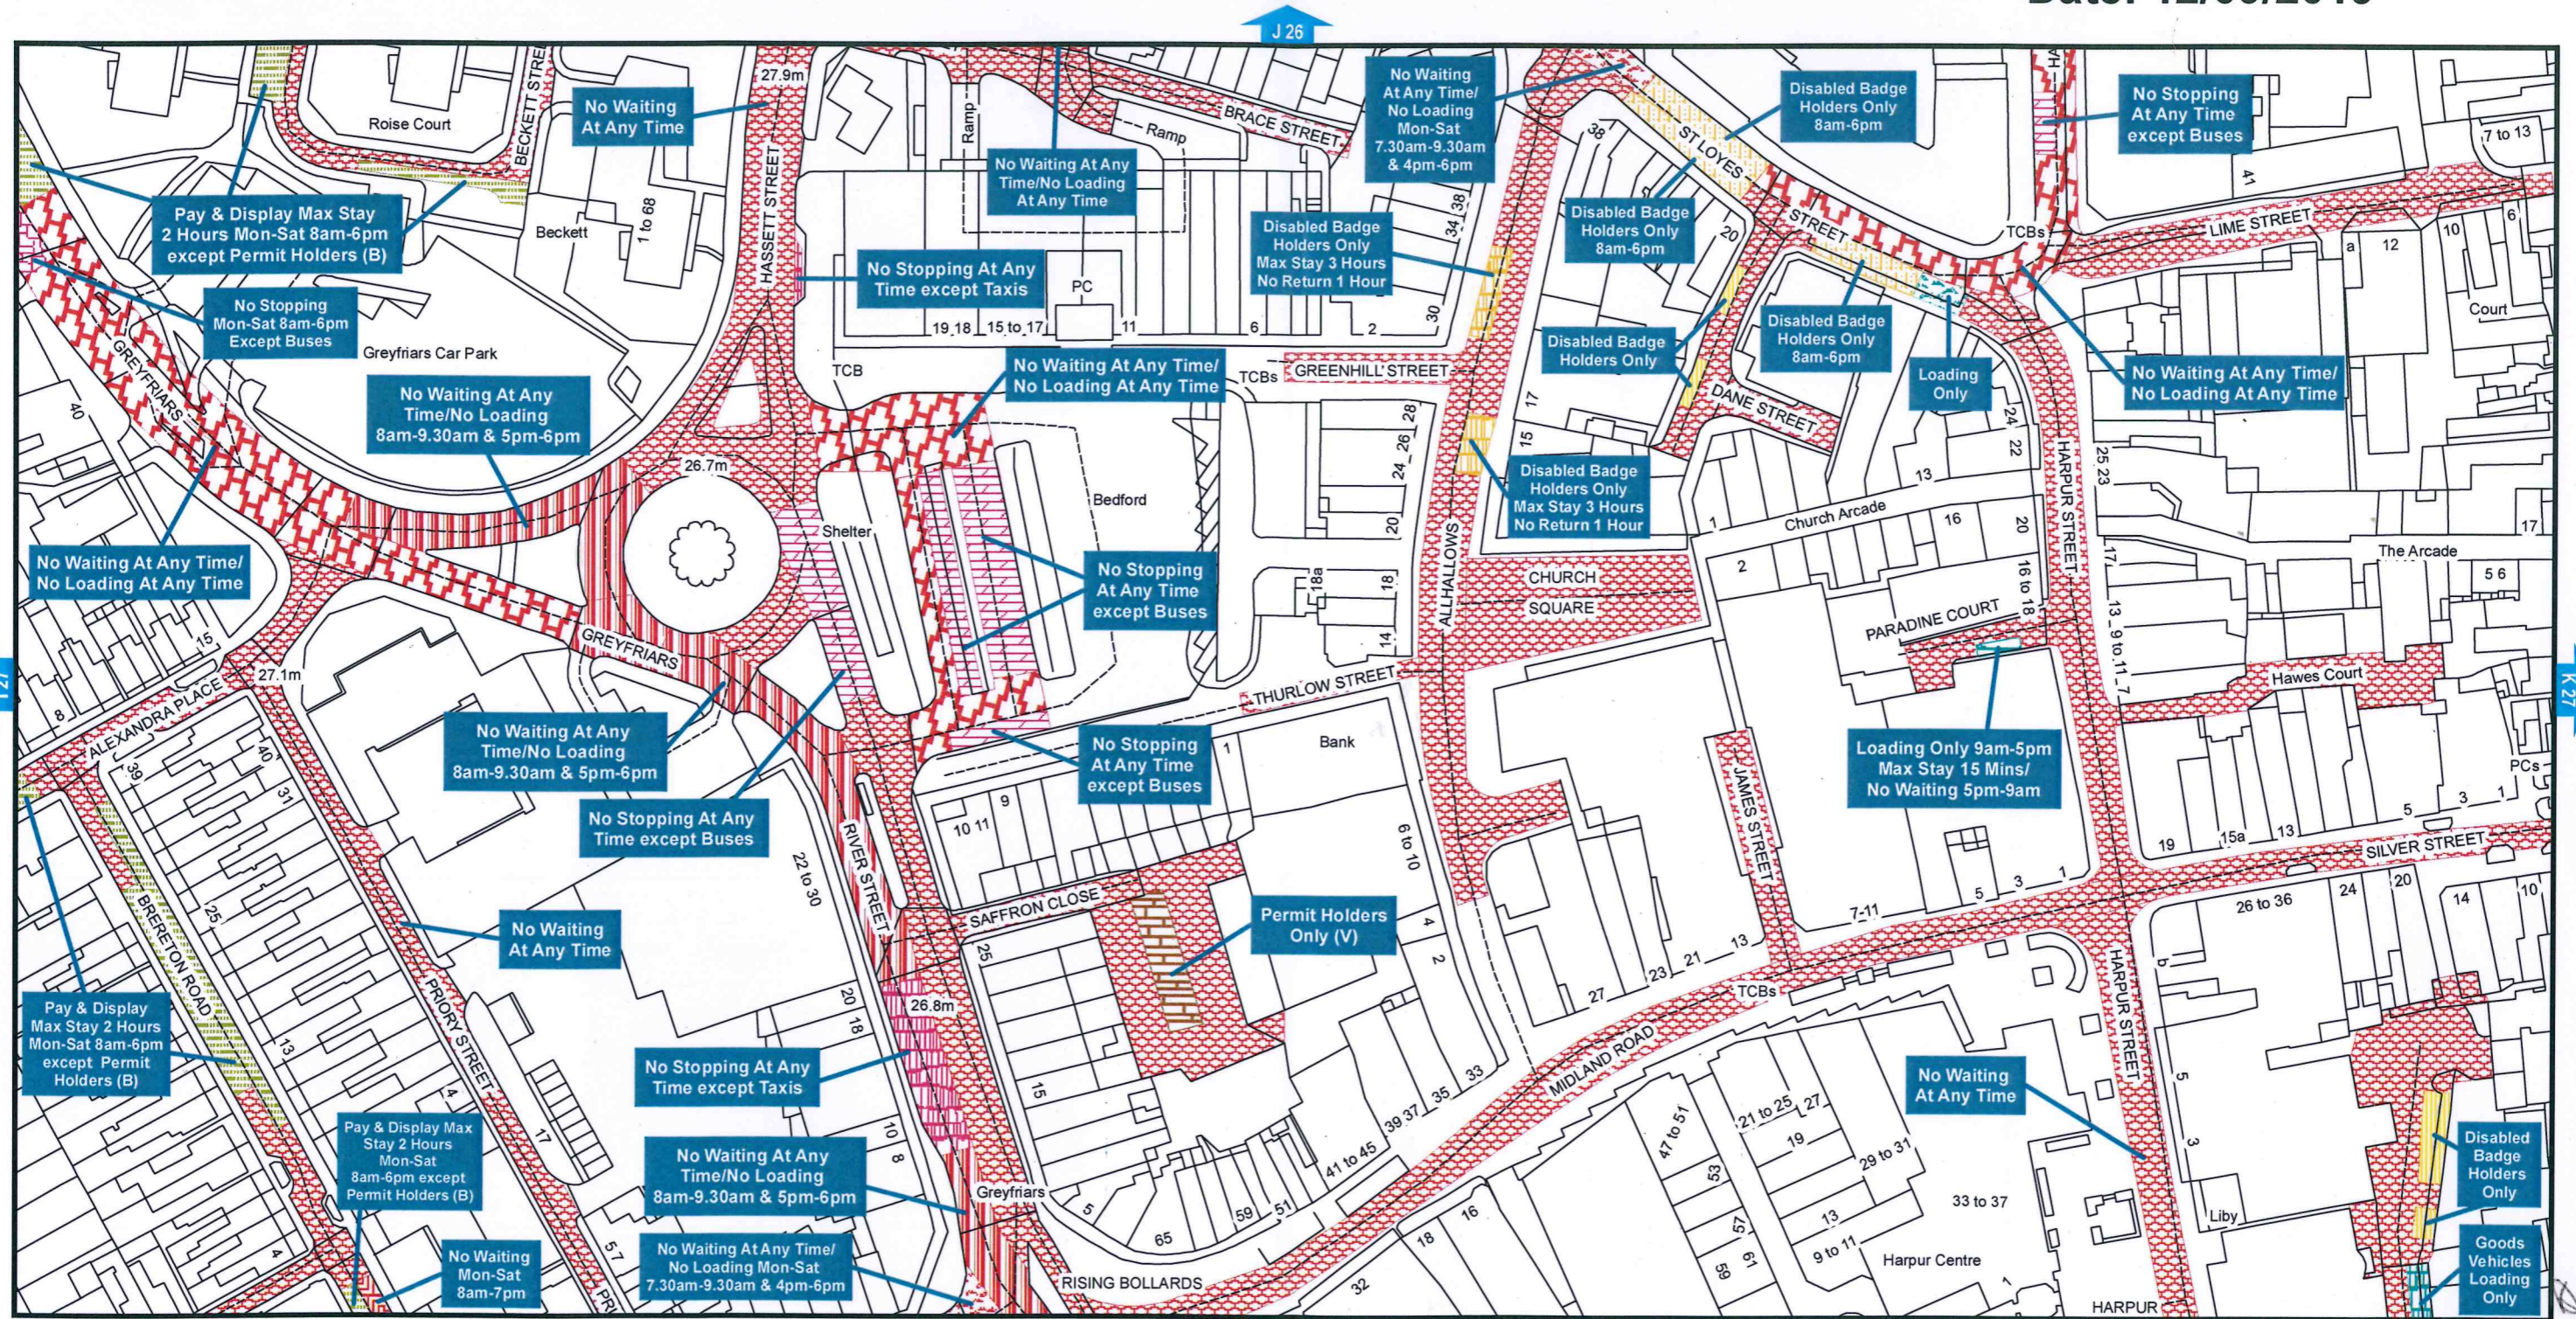

**Bedford Borough Council (Bedford Controlled Parking Zone)  
(Prohibition and Restriction of Waiting and Loading  
and Parking Places) Order 2017**



Bedford Borough  
Borough Hall  
Cauldwell Street  
Bedford MK42 9

