



**BEDFORD**  
BOROUGH COUNCIL

**BEDFORD BOROUGH COUNCIL**  
**(BEDFORD URBAN AREA (SOUTH OF THE RIVER AND QUEENS PARK))**  
**(PROHIBITION AND RESTRICTION OF WAITING AND LOADING**  
**AND PARKING PLACES) ORDER 2009**  
**(AMENDMENT NO.43) ORDER 2021**

BEDFORD BOROUGH COUNCIL ("the Council") in exercise of the powers conferred by Sections 1(1), 2(1) to (3) and 4(2) of, and Part IV of Schedule 9 to, the Road Traffic Regulation Act 1984 ("the Act") and of all other powers enabling them in that behalf, and after consultation with the Chief Officer of Police in accordance with Part III of Schedule 9 to the Act, hereby make the following Order:-

1. This Order shall come into force on 12<sup>th</sup> March 2021 and may be cited as the "Bedford Borough Council (Bedford Urban Area (South of the River and Queens Park)) (Prohibition and Restriction of Waiting and Loading and Parking Places) Order 2009 (Amendment No.43) Order 2021".
2. As from the date upon which this Order comes into force the provisions of the Bedford Borough Council (Bedford Urban Area (South of the River and Queens Park)) (Prohibition and Restriction of Waiting and Loading and Parking Places) Order 2009 as amended shall be varied as follows:-
  - (i) The plan schedule reference "Grid Reference N 35 Revision No: 2" shall be deleted and the plan schedule reference "Grid Reference N 35 Revision No: 3" shall be inserted.
3. This Amendment shall be read and construed as one with the Bedford Borough Council (Bedford Urban Area (South of the River and Queens Park)) (Prohibition and Restriction of Waiting and Loading and Parking Places) Order 2009 as amended.

**THE COMMON SEAL of the  
BEDFORD BOROUGH COUNCIL**

was hereunto affixed this

3<sup>rd</sup> day of March 2021

in the presence of:



A handwritten signature in black ink, appearing to read 'D. Doorne'.

**DAVID DOORNE**  
Team Leader (GPP&L)  
(Solicitor)

Authorised Signatory

AUTHORITY FOR EXECUTION		
COUNCIL/COMMITTEE	MINUTE No.	DATE
DELEGATED POWER	By whom executed <b>ENVIRONMENT</b>	02/03/2021
	OFFICERS INITIALS	DATE
ORIGINATED AND CHECKED BY	<b>JH</b>	02/03/2021
APPROVED BY	<b>AP</b>	02/03/2021



**BEDFORD**  
BOROUGH COUNCIL

**BEDFORD BOROUGH COUNCIL**  
**(BEDFORD URBAN AREA (SOUTH OF THE RIVER AND QUEENS PARK))**  
**(PROHIBITION AND RESTRICTION OF WAITING AND LOADING**  
**AND PARKING PLACES) ORDER 2009**  
**(AMENDMENT NO.43) ORDER 2021**

**STATEMENT OF REASONS**

Bedford Borough Council has received a request from Councillors for the Kingsbrook Ward to introduce a time-limited parking restriction outside a parade of shops on Harrowden Road (Service Road), Bedford.

This time-limited parking restriction is intended to make it easier for short-stay parking outside the shops and businesses at this location, and it is hoped that they will benefit from the potential increase in customer turnover.

118  
PROPOSED



Refresh road markings,  
including double yellow  
lines and blips.



S1 - New parking bay sign to  
TSRGD 661.1 to be installed  
on existing or new 76mm  
diameter post unless  
otherwise specified.

Scheme Ref. HARROWDEN ROAD - PARADE			
Sign Ref.	661.1	x-height	20.0
Letter colour	BLACK	SIGN FACE	
Background	WHITE	Width	365 mm
Border	BLACK	Height	260 mm
Material	Class R3B-UK	Area	0.09 m <sup>2</sup>

PRINTS FROM THIS DRAWING ARE UNCONTROLLED UNLESS OTHERWISE STATED A3

**KEY:**



Diagram 1018.1

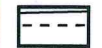


Diagram 1028.4

○ NSP New Sign Post

○ ESP Existing Sign Post

**NOTES:**

1. Refresh existing double yellow lines junction protection measures and no loading blips.
2. Refresh existing give way and centre lines at the junction.
3. Install single H bar marking in front of existing dropped kerb.
4. Install TSRGD 1028.4 edge of bay lining.
5. Install 1 x new sign to S1 on existing sign post as indicated.
6. Install 1 x new sign to S1 on new sign post as indicated.

HARROWDEN ROAD

Install new H bar marking  
in front of existing  
dropped kerb.

WORCESTER ROAD

○ ESP

34m

2m

2m

○ ESP

○ NSP

135

137

143

147

145

151 149

Install new sign to S1 on  
existing sign post

Install new sign to S1 on  
new 76mm sign post

NN



DATE	AMENDMENTS	REV	BY
25/01/2021	Revision 2	2	AM
13/10/2020	Revision 1	1	AM
13/10/2020	First Issue	0	AM



**Traffic Management**  
BOROUGH HALL, CAULDWELL ST, BEDFORD, MK42 9AP  
Tel. (01234) 267422

CLIENT  
Environment


SCHEME  
Harrowden Road (Service Road), Bedford

DRAWING TITLE  
Proposed Time-Limited Parking Restriction

DRG No.  
CO16-HR-WR-LWR-PROP (Rev2)

DRG STATUS  
Consultation

SCALE	DATE	DRAWN	CHECKED
1:250	25/01/2021	JH	AP

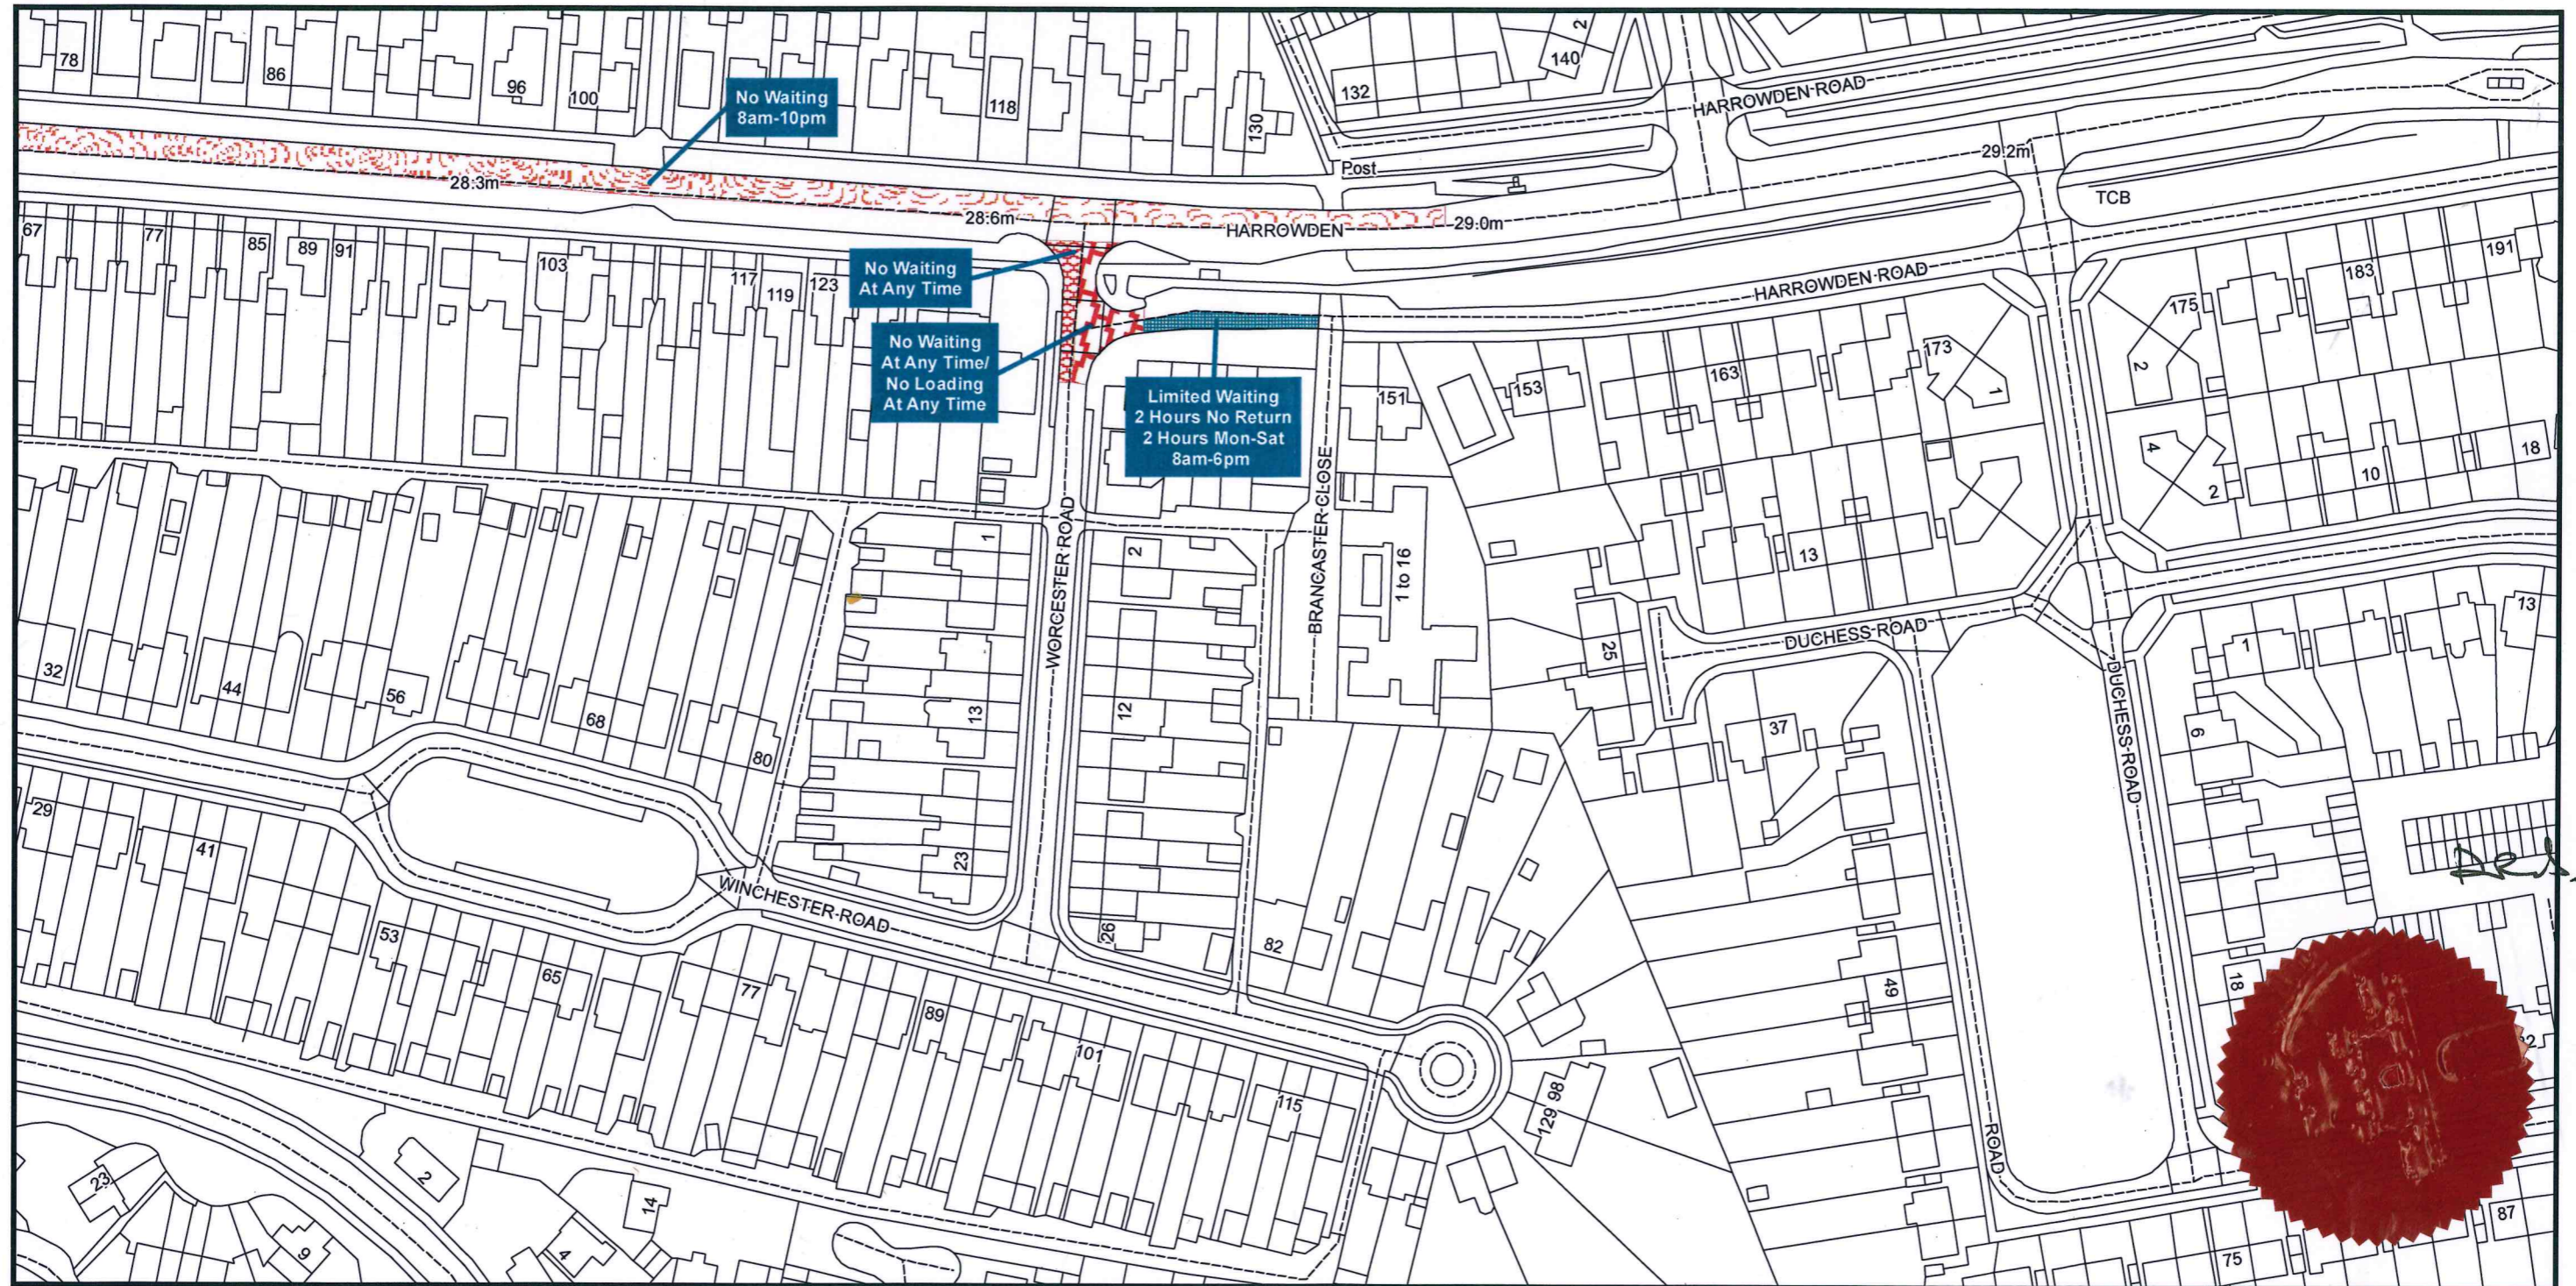
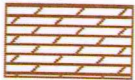





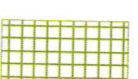









**Bedford Borough Council (Bedford Urban Area (South of the River and Queens Park)) (Prohibition and Restriction of Waiting and Loading and Parking Places) Order 2009**

Bedford Borough Council  
Borough Hall  
Cauldwell Street  
Bedford MK42 9AP

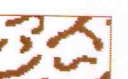

# BEDFORD BOROUGH COUNCIL RESTRICTION TYPES

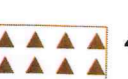Shade	Code	Restriction	Shade	Code	Restriction	Shade	Code	Restriction
	3.22	Limited Waiting 1 Hour No Return 1 Hour Mon-Sat 9am-5pm		4.07	Permit Holders Only (K)		7.03	Pay & Display Max Stay 2 Hours Mon-Sat 8am-6pm except Permit Holders (C)
	3.23	Limited Waiting 30 Mins No Return 1 Hour Mon-Sat 8am-6pm		4.08	Permit Holders Only (V)		7.04	Pay & Display Max Stay 2 Hours Mon-Sat 8am-6pm except Permit Holders (C)
	3.24	Limited Waiting Mon-Sat 8am-6pm Max Stay 15 Mins		4.09	Permit Holders Only Mon-Sat 9am-5pm (W)/ Taxi Only all other times		7.05	Pay & Display Max Stay 2 Hours Mon-Sat 8am-6pm except Permit Holders (D)
	3.25	Limited Waiting 1 Hour No Return 1 Hour Mon-Sat 8am-10pm		4.10	Permit Holders Only (XR)		7.06	Pay & Display Max Stay 4 Hours Mon-Sat 8am-6pm except Permit Holders (D)
	3.26	Limited Waiting 8am-10pm Max Stay 2 Hours		4.11	Permit Holders Only (X)		7.07	Pay & Display Max Stay 1 Hour Mon-Sat 8am-6pm except Permit Holders (D)
	3.27	Limited Waiting 3 Hours No Return 2 Hours Mon-Sat 8am-6pm		4.12	Parking Permitted on Verge or Footway		7.08	Pay & Display Max Stay 4 Hours Mon-Sat 8am-6pm except Permit Holders (F)
	3.28	Limited Waiting 2 Hours No Return 2 Hours Mon-Sat 8am-6pm		5.01	Disabled Badge Holders Only		7.09	Pay & Display Max Stay 4 Hours Mon-Sat 8am-6pm except Permit Holders (B)
	4.01	Doctor Permit Holders Only		5.03	Disabled Badge Holders Only Max Stay 1 Hour		7.10	Pay & Display Max Stay 2 Hours Mon-Sat 8am-6pm except Permit Holders (B)
	4.02	Permit Holders Only Mon-Sat 8am-6pm		5.05	Disabled Badge Holders Only 8am-6pm		7.11	Pay & Display Max Stay 1 Hour Mon-Sat 8am-6pm except Permit Holders (A)
	4.03	Permit Holders Only Mon-Sat 8am-6pm (E)		5.06	Disabled Badge Holders Only 8am-6pm Max Stay 3 Hours		7.13	Pay & Display Max Stay 1 Hour Mon-Sat 8am-6pm except Permit Holders (E)
	4.04	Permit Holders Only Mon-Sat 8am-6pm (G)		5.07	Disabled Badge Holders Only Max Stay 3 Hours No Return 1 Hour		7.14	Pay & Display Max Stay 2 Hours Mon-Sat 8am-6pm except Permit Holders (E)
	4.05	Permit Holders Only Mon-Sat 8am-6pm (A)		7.01	Pay & Display Mon-Sat 8am-6pm except Permit Holders (C)		7.15	Pay & Display Max Stay 4 Hours Mon-Sat 8am-6pm except Permit Holders (E)
	4.06	Permit Holders Only (L)		7.02	Pay & Display Max Stay 4 Hours Mon-Sat 8am-6pm except Permit Holders (C)		7.16	Pay & Display Mon-Sat 8am-6pm except Permit Holders (E)



All areas over which the provisions of the orders apply are defined by the shaded areas as shown on the following plans plus a contiguous area not indicated on the plans of verge and/or footway between the carriageway edge and the highway boundary.

SHEET REVISION NUMBER: 31  
SHEET ACTIVE FROM: 12/03/2021