



BEDFORD BOROUGH COUNCIL

**(KEMPSTON) (PROHIBITION AND RESTRICTION OF WAITING AND LOADING AND
PARKING PLACES) (CONSOLIDATION) ORDER 2018**

(AMENDMENT NO.2) ORDER 2018

BEDFORD BOROUGH COUNCIL in exercise of the powers under section 1(1), 2(1) to (3), 4(2) and Part IV of Schedule 9 of the Road Traffic Regulation Act 1984 ("The Act") and all other enabling powers and after consultation with the Chief Officer of Bedfordshire Police in accordance with Part III of Schedule 9 to the Act, hereby makes the following Order:

This Order shall come into operation on 16th day of April 2018 and may be cited as "Bedford Borough Council (Kempston) (Prohibition and Restriction of Waiting and Loading and Parking Places) (Consolidation) Order 2018 (Amendment No.2) Order 2018".

As from the date upon which this Order comes into operation, the provision of the "Bedford Borough Council (Kempston) (Prohibition and Restriction of Waiting and Loading and Parking Places) (Consolidation) Order 2018 shall be varied as follows:

- (i) The plan schedule reference "Grid Reference G35 Revision No 0" shall be deleted and "Grid Reference G35 Revision No 1" shall be substituted
- (ii) The plan schedule reference "Grid Reference G36 Revision No 0" shall be deleted and "Grid Reference G36 Revision No 1" shall be substituted
- (iii) The plan schedule reference "Grid Reference H34 Revision No 0" shall be deleted and "Grid Reference H34 Revision No 1" shall be substituted
- (iv) The plan schedule reference "Grid Reference H35 Revision No 0" shall be deleted and "Grid Reference H35 Revision No 1" shall be substituted
- (v) The plan schedule reference "Grid Reference H36 Revision No 0" shall be deleted and "Grid Reference H36 Revision No 1" shall be substituted
- (vi) The plan schedule reference "Grid Reference I35 Revision No 0" shall be deleted and "Grid Reference I35 Revision No 1" shall be substituted
- (vii) The plan schedule reference "Grid Reference I36 Revision No 0" shall be deleted and "Grid Reference I36 Revision No 1" shall be substituted

This Amendment shall be read and construed as one with Bedford Borough Council (Kempston) (Prohibition and Restriction of Waiting and Loading and Parking Places) (Consolidation) Order 2018

THE COMMON SEAL of the
BEDFORD BOROUGH COUNCIL
was hereunto affixed this

12th day of April 2018



Craig Austin
Director of Environment


Barbara H. Morris
Assistant Chief Executive Law & Governance
Solicitor to the Council

AUTHORITY FOR EXECUTION		
COUNCIL/COMMITTEE	MINUTE No.	DATE
DELEGATED POWER	By whom executed DOE	DATE 12.04.18
	OFFICERS INITIALS	DATE
ORIGINATED AND CHECKED BY	JS	10.04.18
APPROVED BY	AP	10.04.18

STATEMENT OF REASONS

Bedford Borough Council has received a request from the Ward Councillors for Kempston Central Ward to address inconsiderate parking at various locations within Kempston. The proposals generally aim to keep junctions and bends in the road clear of parked vehicles and improve access and visibility into roads and to premises.

The proposals aim to improve road safety.

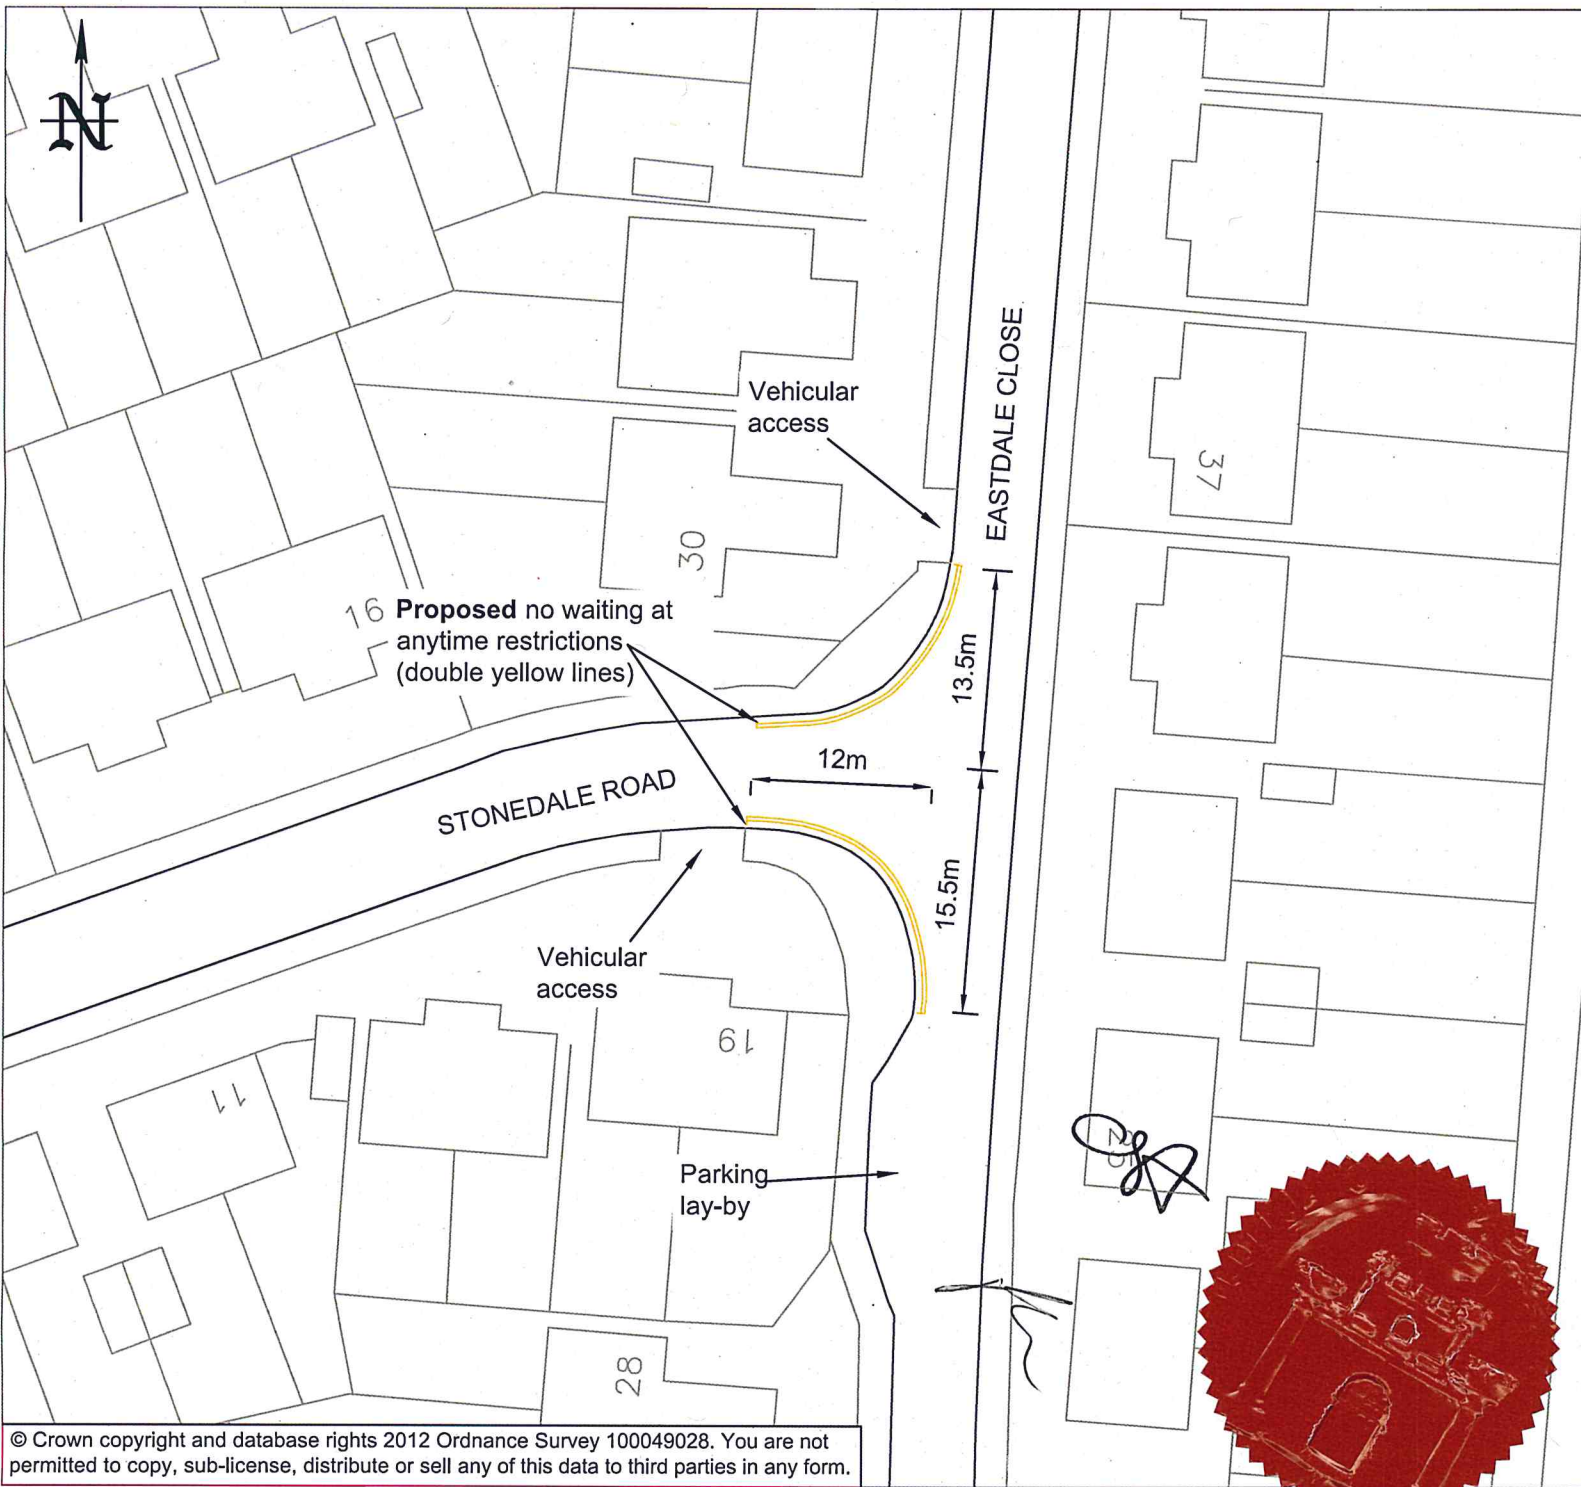

XX	First Issue	0	XX
DATE	AMENDMENTS	REV	BY



Highways
BOROUGH HALL, CAULDWELL ST, BEDFORD, MK42 9AP
Tel. (01234) 276213

CLIENT
Environment and Sustainable Communities


SCHEME
Stonedale Rd / Eastdale Cl Kempston

DRAWING TITLE
Proposed no waiting at anytime restrictions

DRG No.
C9001.C428

DRG STATUS
Consultation

SCALE @ A4	DATE	DRAWN	CHECKED
NTS	Aug 17	JS	

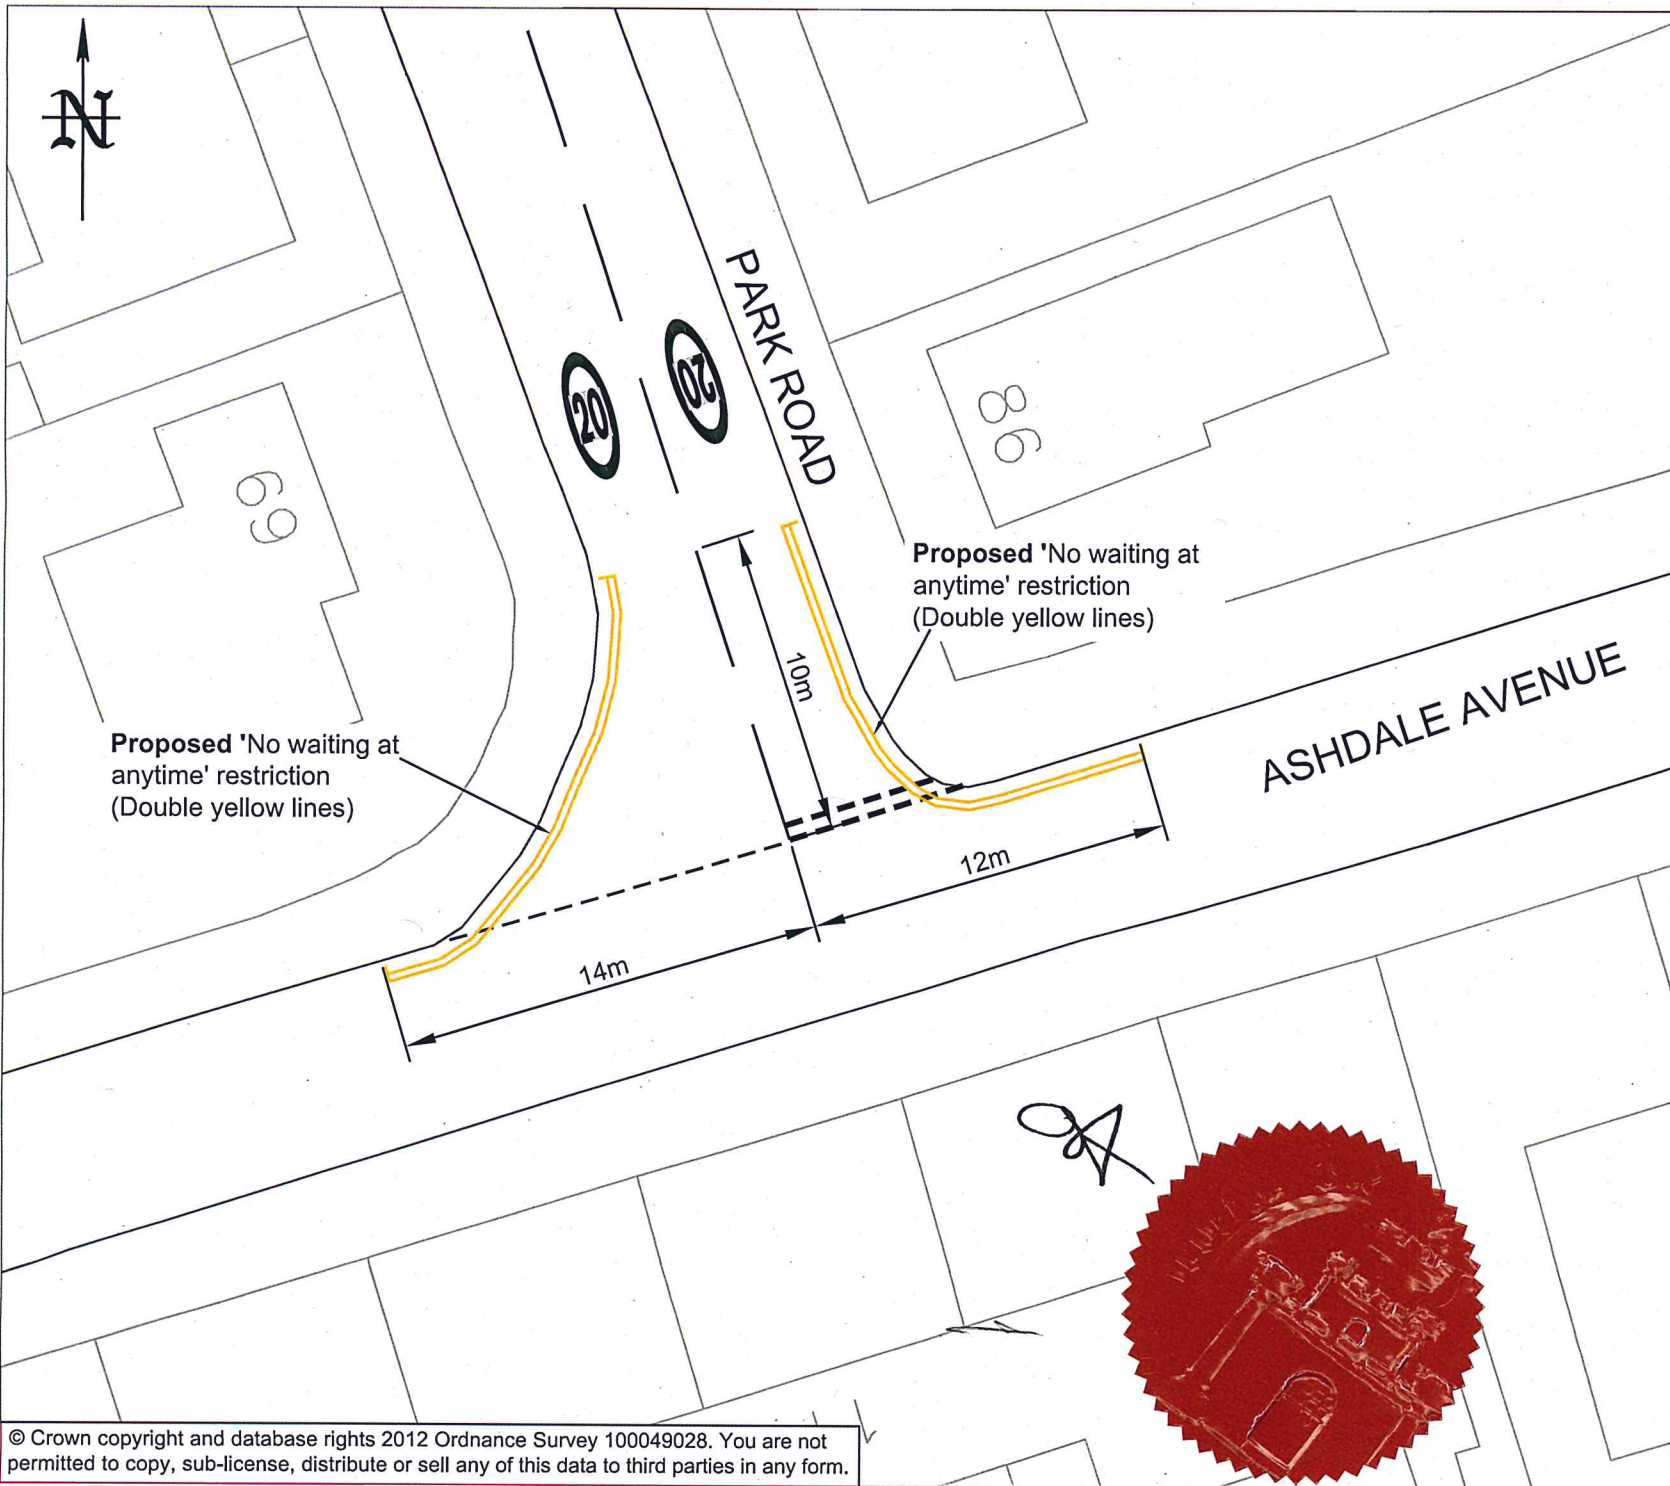

XX	First Issue	0	XX
DATE	AMENDMENTS	REV	BY



Highways
 BOROUGH HALL, CAULDWELL ST, BEDFORD, MK42 9AP
 Tel. (01234) 276213

CLIENT
 Environment and Sustainable Communities


SCHEME
 Park Road / Ashdale Ave
 Kempston

DRAWING TITLE
 Proposed double yellow lines restriction

DRG No.
 C9001.C423

DRG STATUS
 Consultation

SCALE @ A4	DATE	DRAWN	CHECKED
NTS	Aug 17	JS	

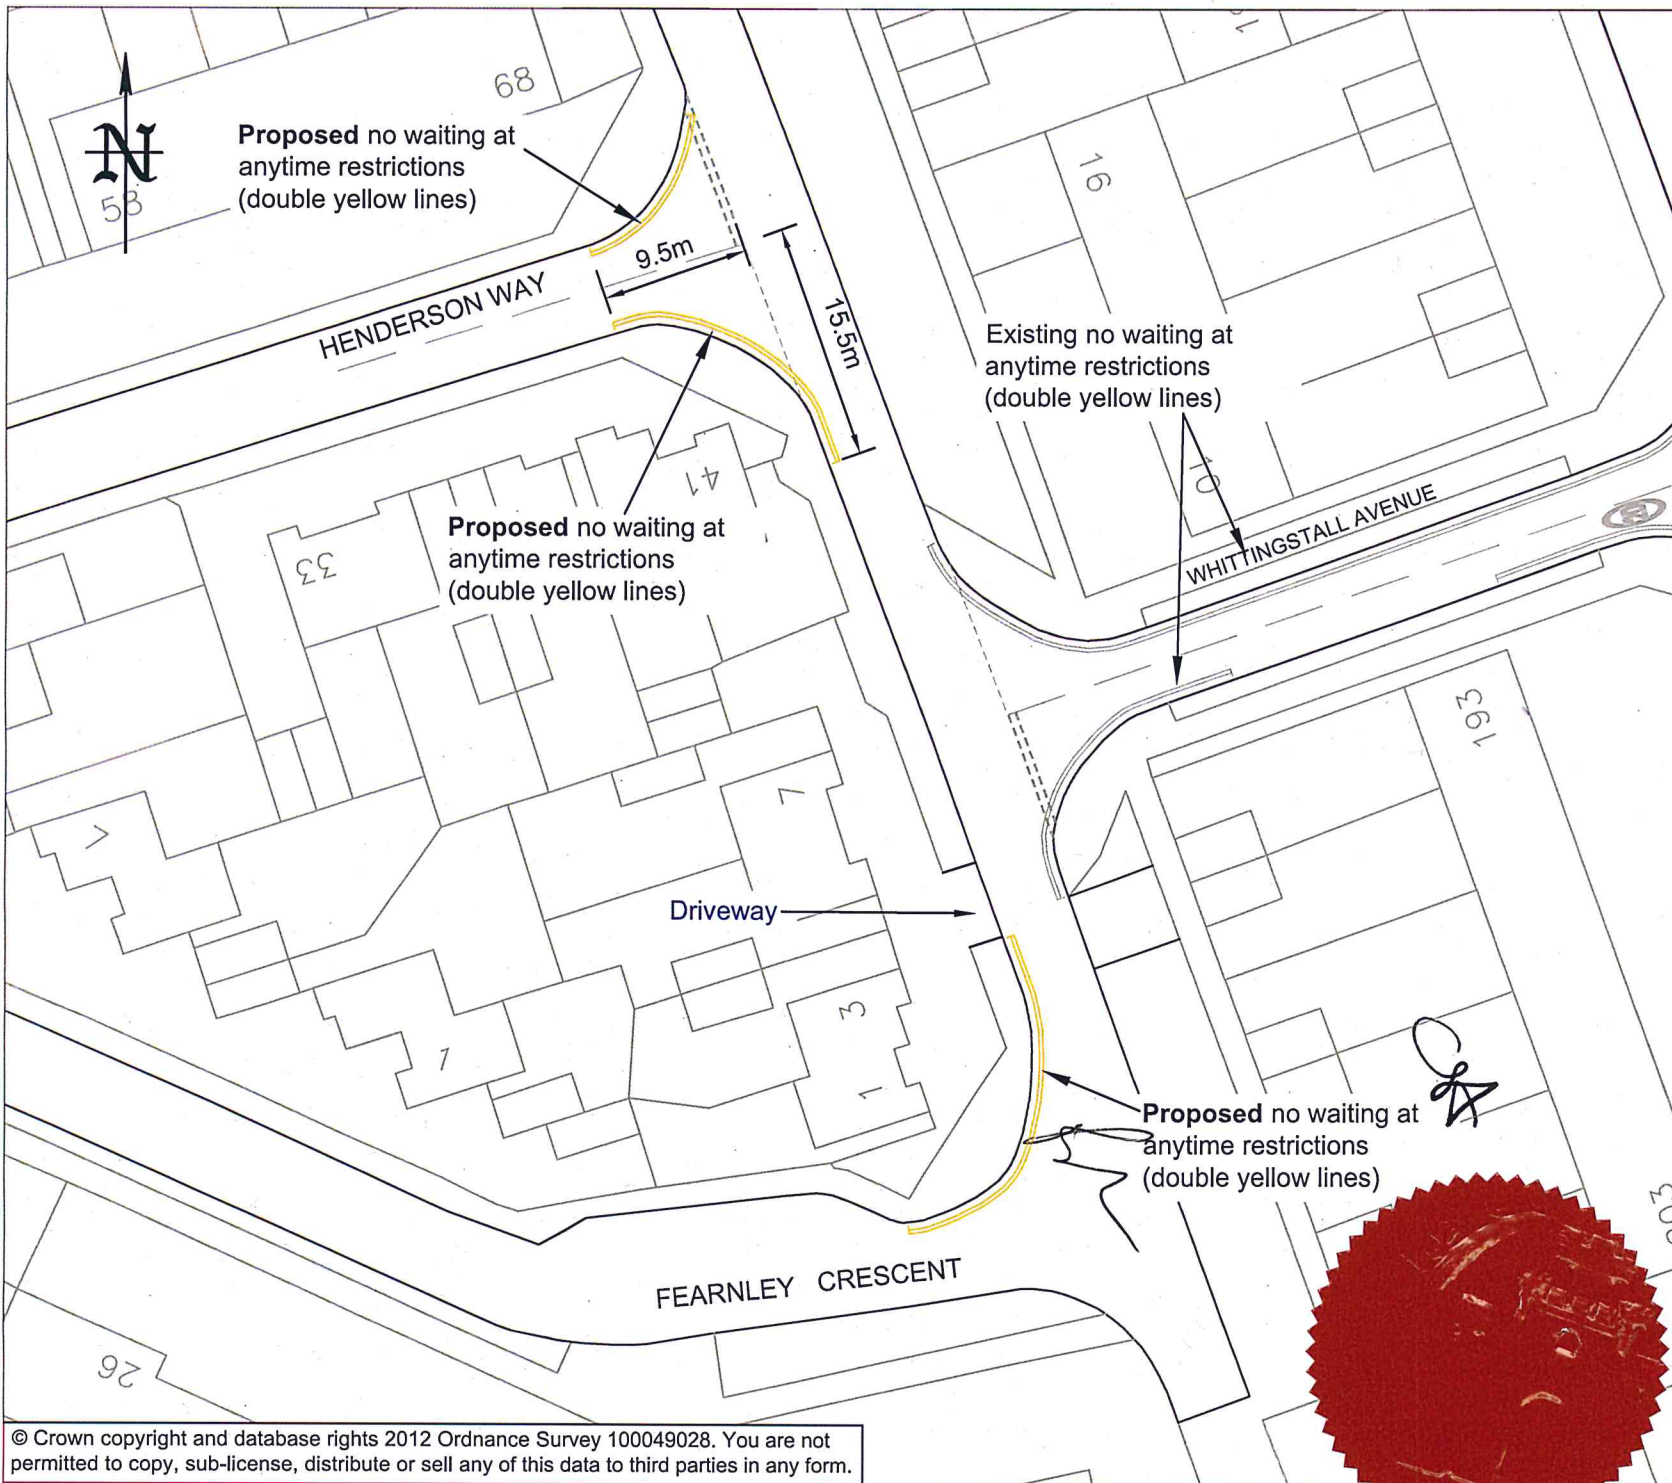

XX	First Issue	0	XX
DATE	AMENDMENTS	REV	BY



Highways
 BOROUGH HALL, CAULDWELL ST, BEDFORD, MK42 9AP
 Tel. (01234) 276213

CLIENT
Environment and Sustainable Communities


SCHEME
Henderson Way / Fearnley Crescent, Kempston

DRAWING TITLE
Proposed no waiting at anytime restrictions

DRG No.
C9001.C426

DRG STATUS
Consultation

SCALE @ A4	DATE	DRAWN	CHECKED
NTS	Aug 17	JS	

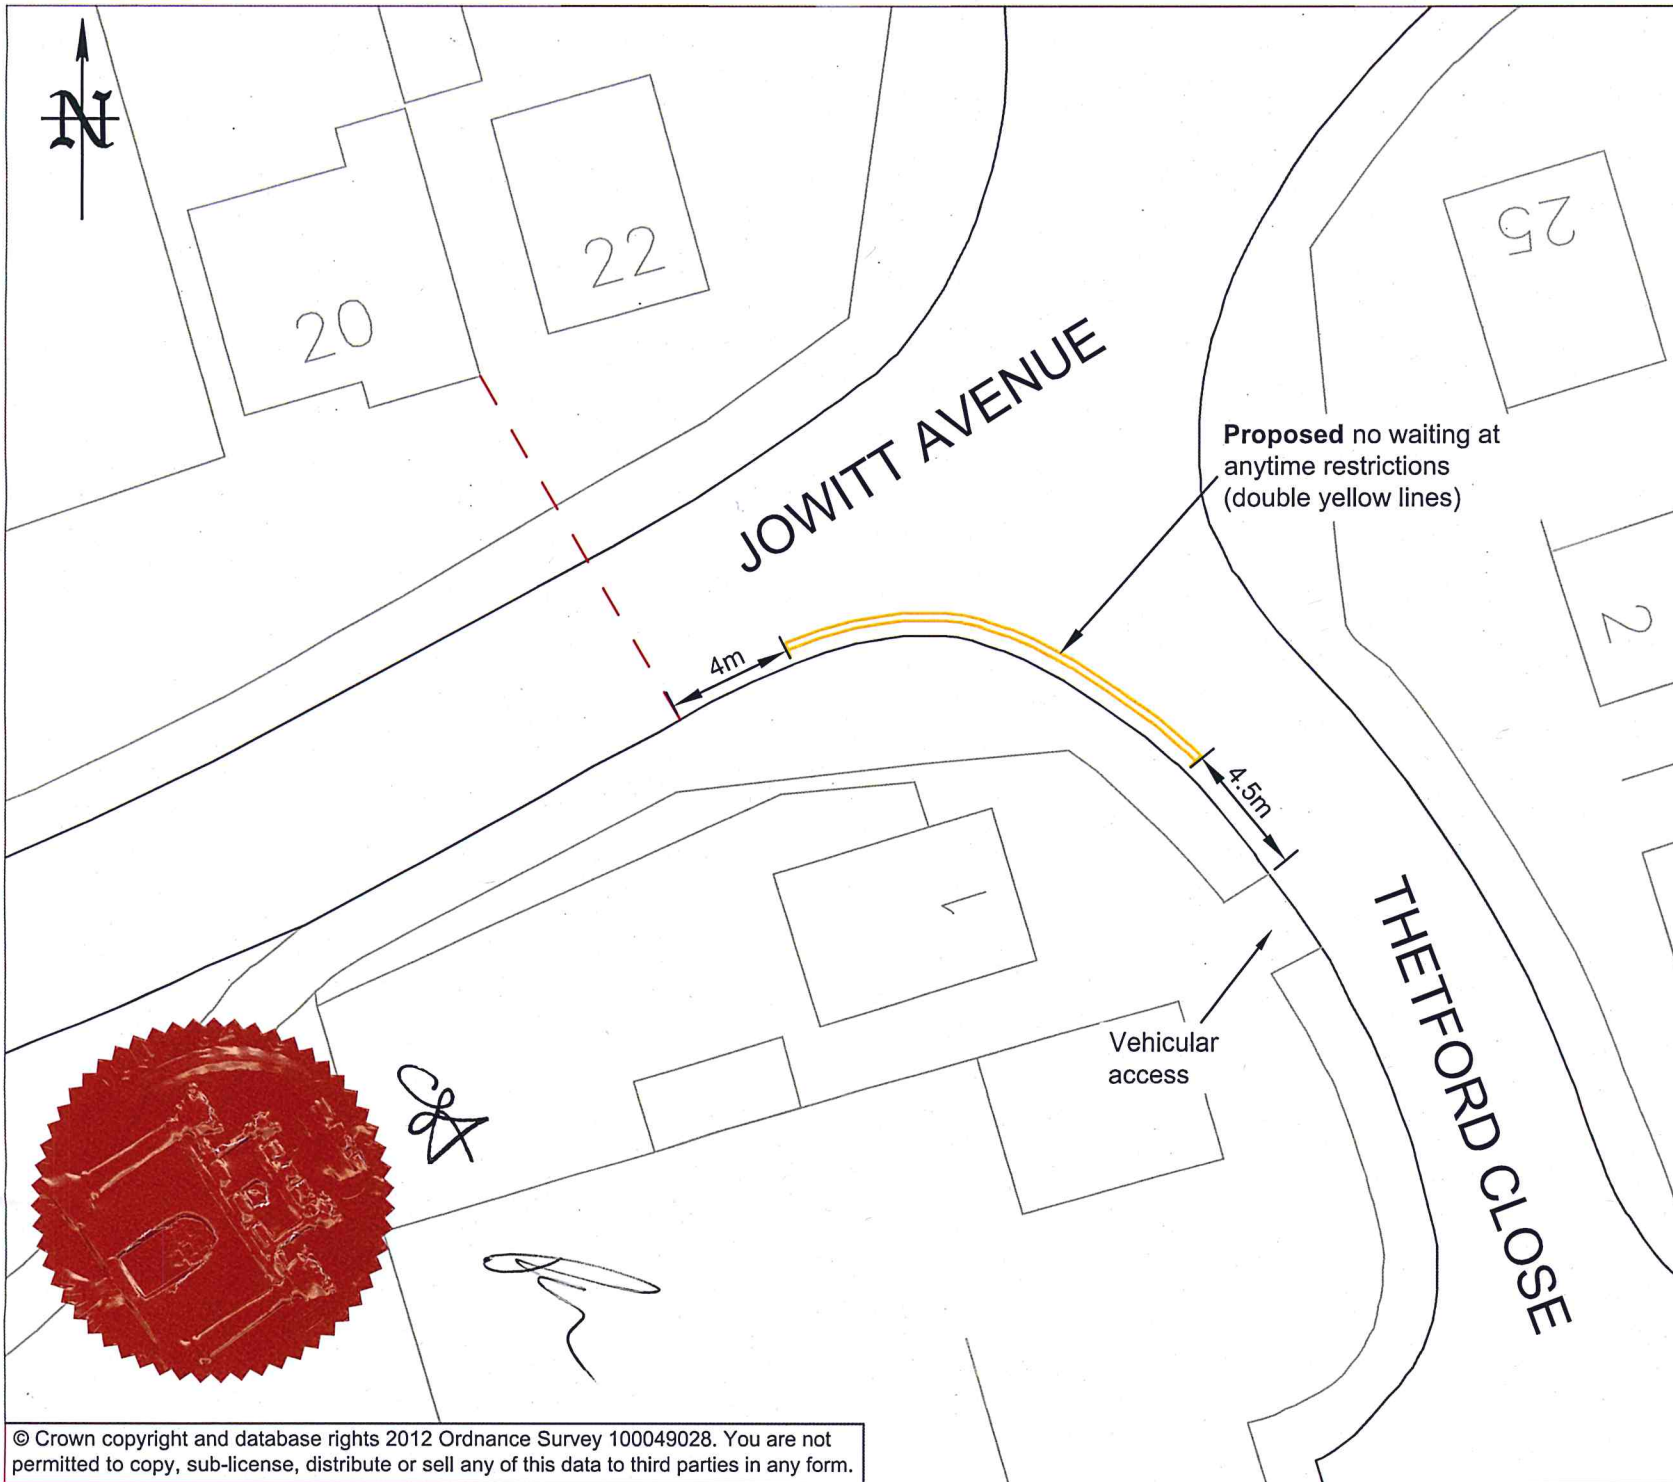

XX	First Issue	0	XX
DATE	AMENDMENTS	REV	BY



Highways
BOROUGH HALL, CAULDWELL ST, BEDFORD, MK42 9AP
Tel. (01234) 276213

CLIENT
Environment and Sustainable Communities


SCHEME
Thetford CI / Jowitt Ave Kempston

DRAWING TITLE
Proposed no waiting at anytime restrictions

DRG No.
C9001.C427

DRG STATUS
Consultation

SCALE @ A4	DATE	DRAWN	CHECKED
NTS	Aug 17	JS	

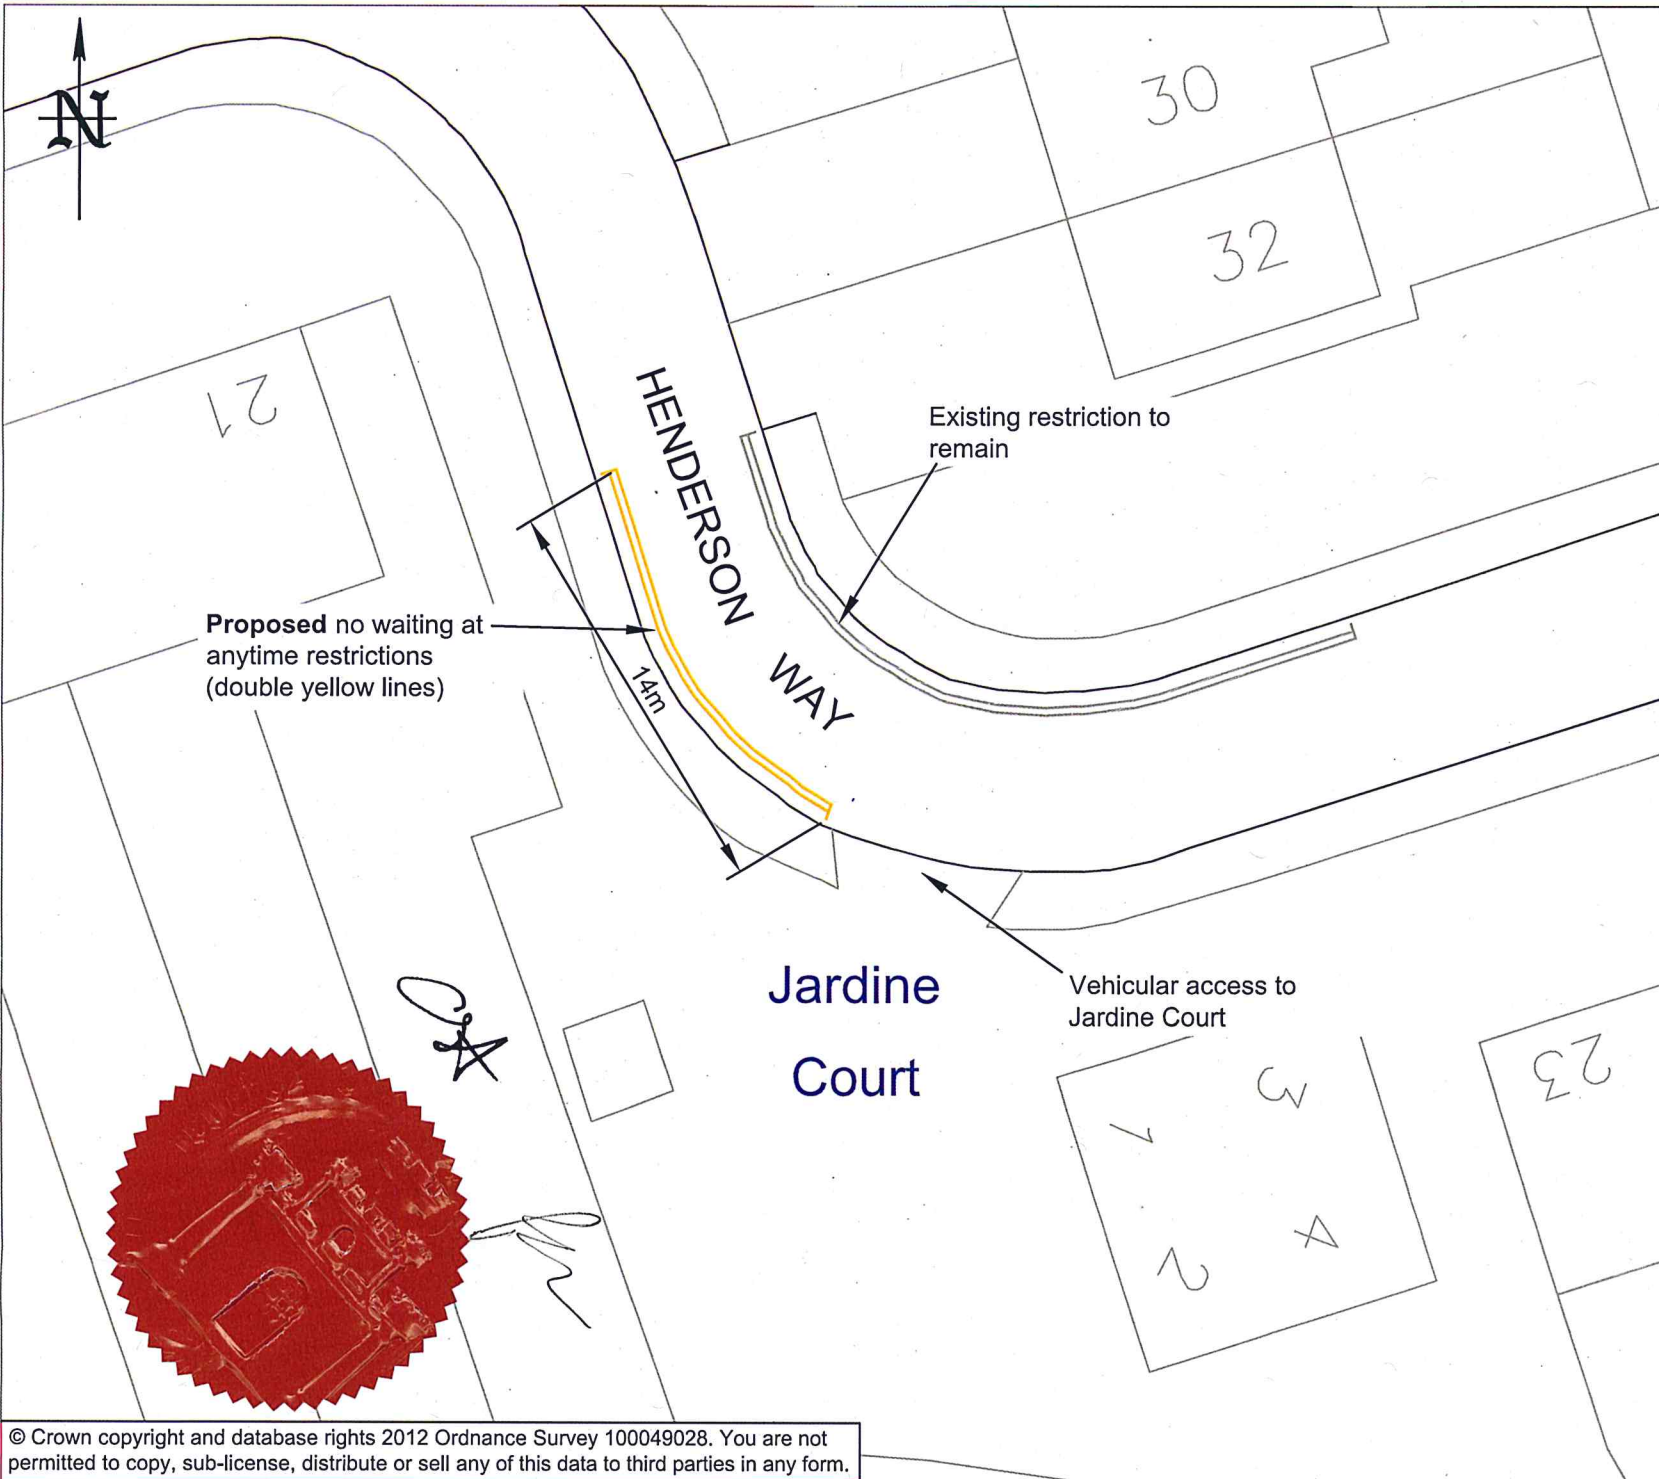

PRINTS FROM THIS DRAWING ARE UNCONTROLLED UNLESS OTHERWISE STATED

A4

xx	First Issue	0	xx
DATE	AMENDMENTS	REV	BY



Highways
BOROUGH HALL, CAULDWELL ST, BEDFORD, MK42 9AP
Tel. (01234) 276213

CLIENT
Environment and Sustainable Communities

SCHEME
Henderson Way Kempston

DRAWING TITLE
Proposed no waiting at anytime restrictions

DRG No.
C9001.C425


DRG STATUS
Consultation

SCALE @ A4	DATE	DRAWN	CHECKED
NTS	Aug 17	JS	

© Crown copyright and database rights 2012 Ordnance Survey 100049028. You are not permitted to copy, sub-license, distribute or sell any of this data to third parties in any form.



Handwritten signature

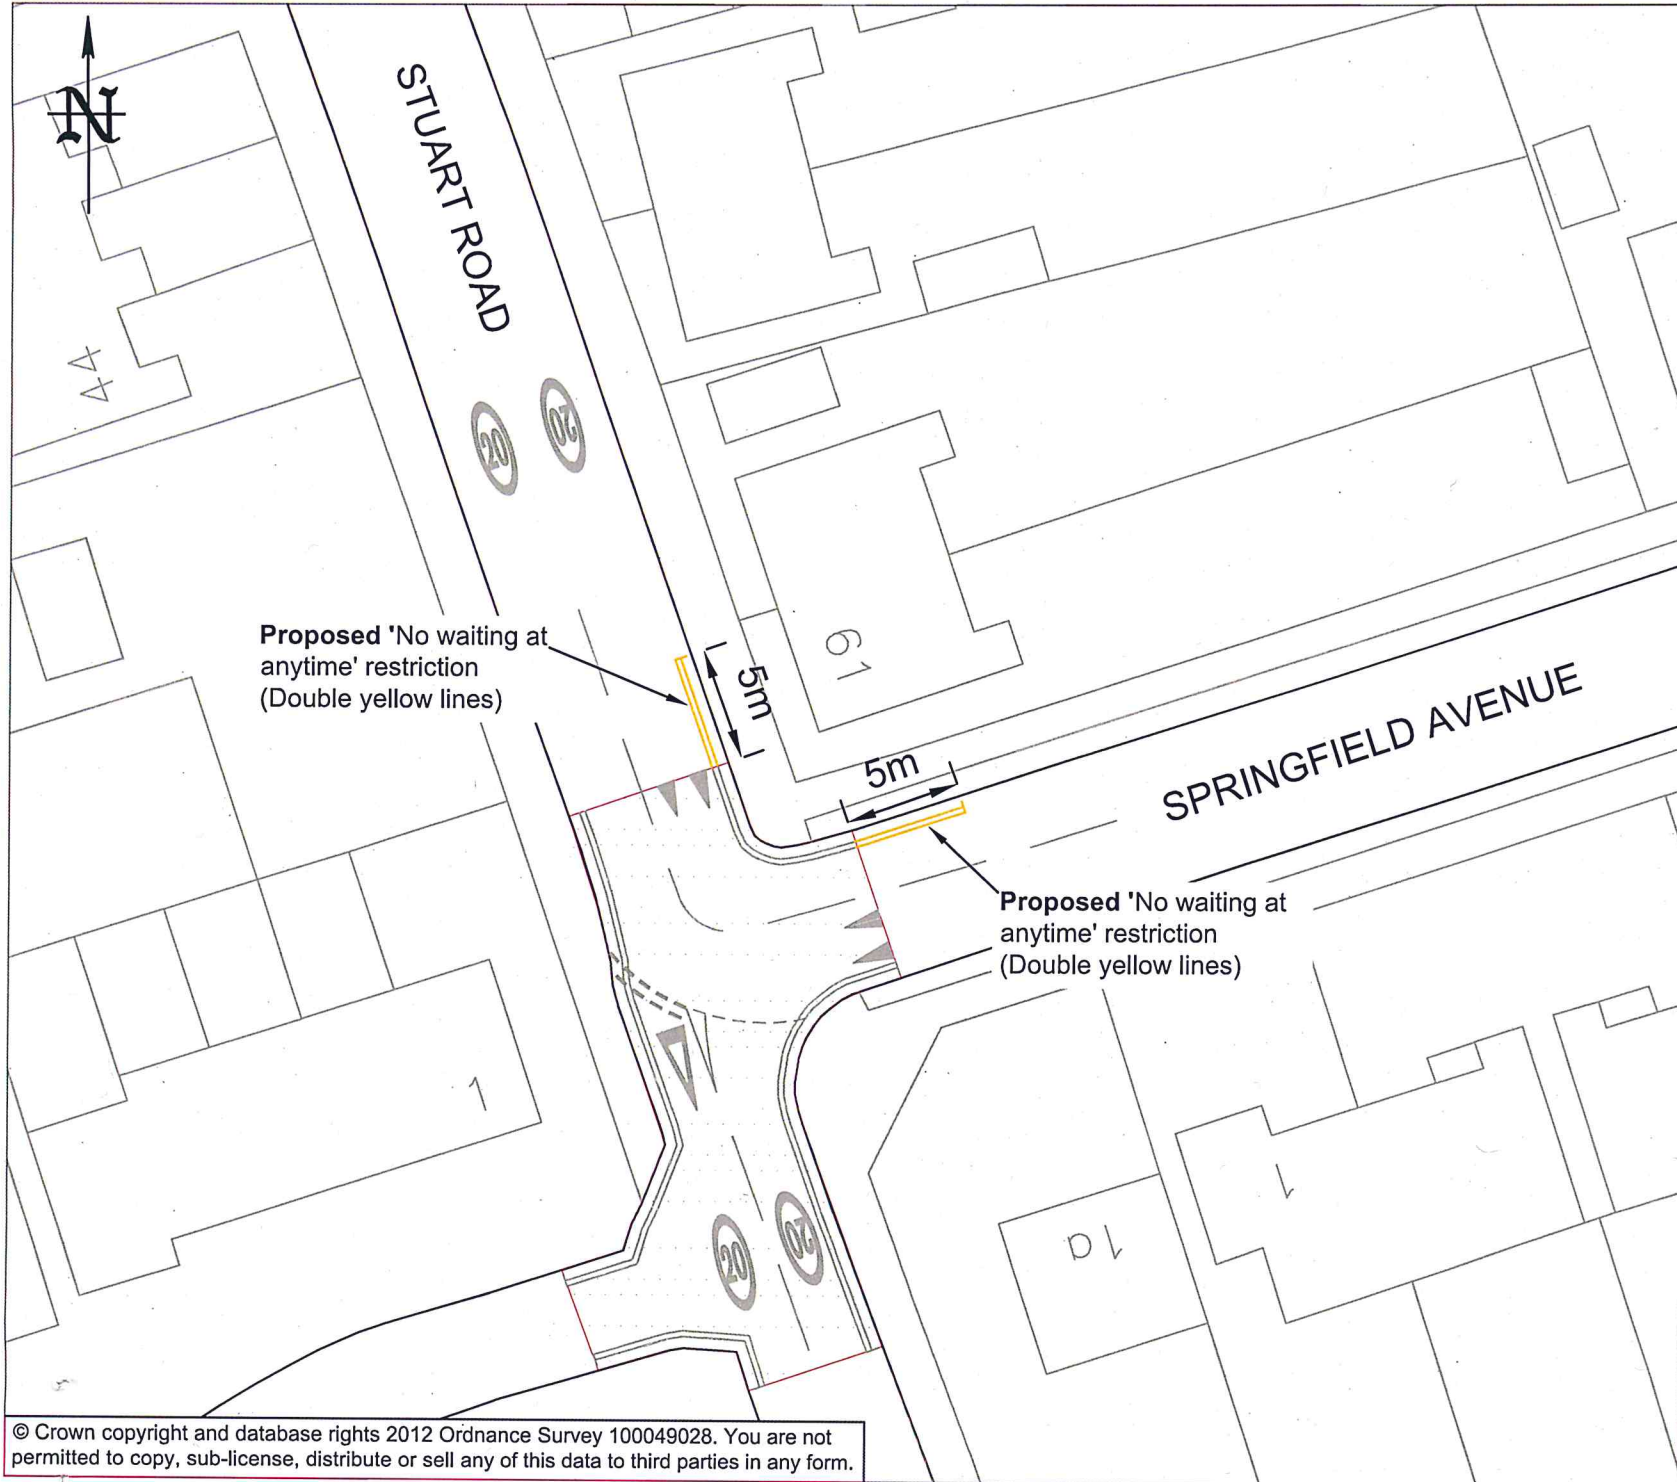

Proposed 'No waiting at anytime' restriction (Double yellow lines)

Proposed 'No waiting at anytime' restriction (Double yellow lines)

xx	First Issue	0	xx
DATE	AMENDMENTS	REV	BY



Highways
BOROUGH HALL, CAULDWELL ST, BEDFORD, MK42 9AP
Tel. (01234) 276213

CLIENT
Environment and Sustainable Communities


SCHEME
Springfield Ave / Stuart Rd Kempston

DRAWING TITLE
Proposed double yellow lines restriction

DRG No.
C9001.C433

DRG STATUS
Consultation

SCALE @ A4	DATE	DRAWN	CHECKED
NTS	Aug 17	JS	

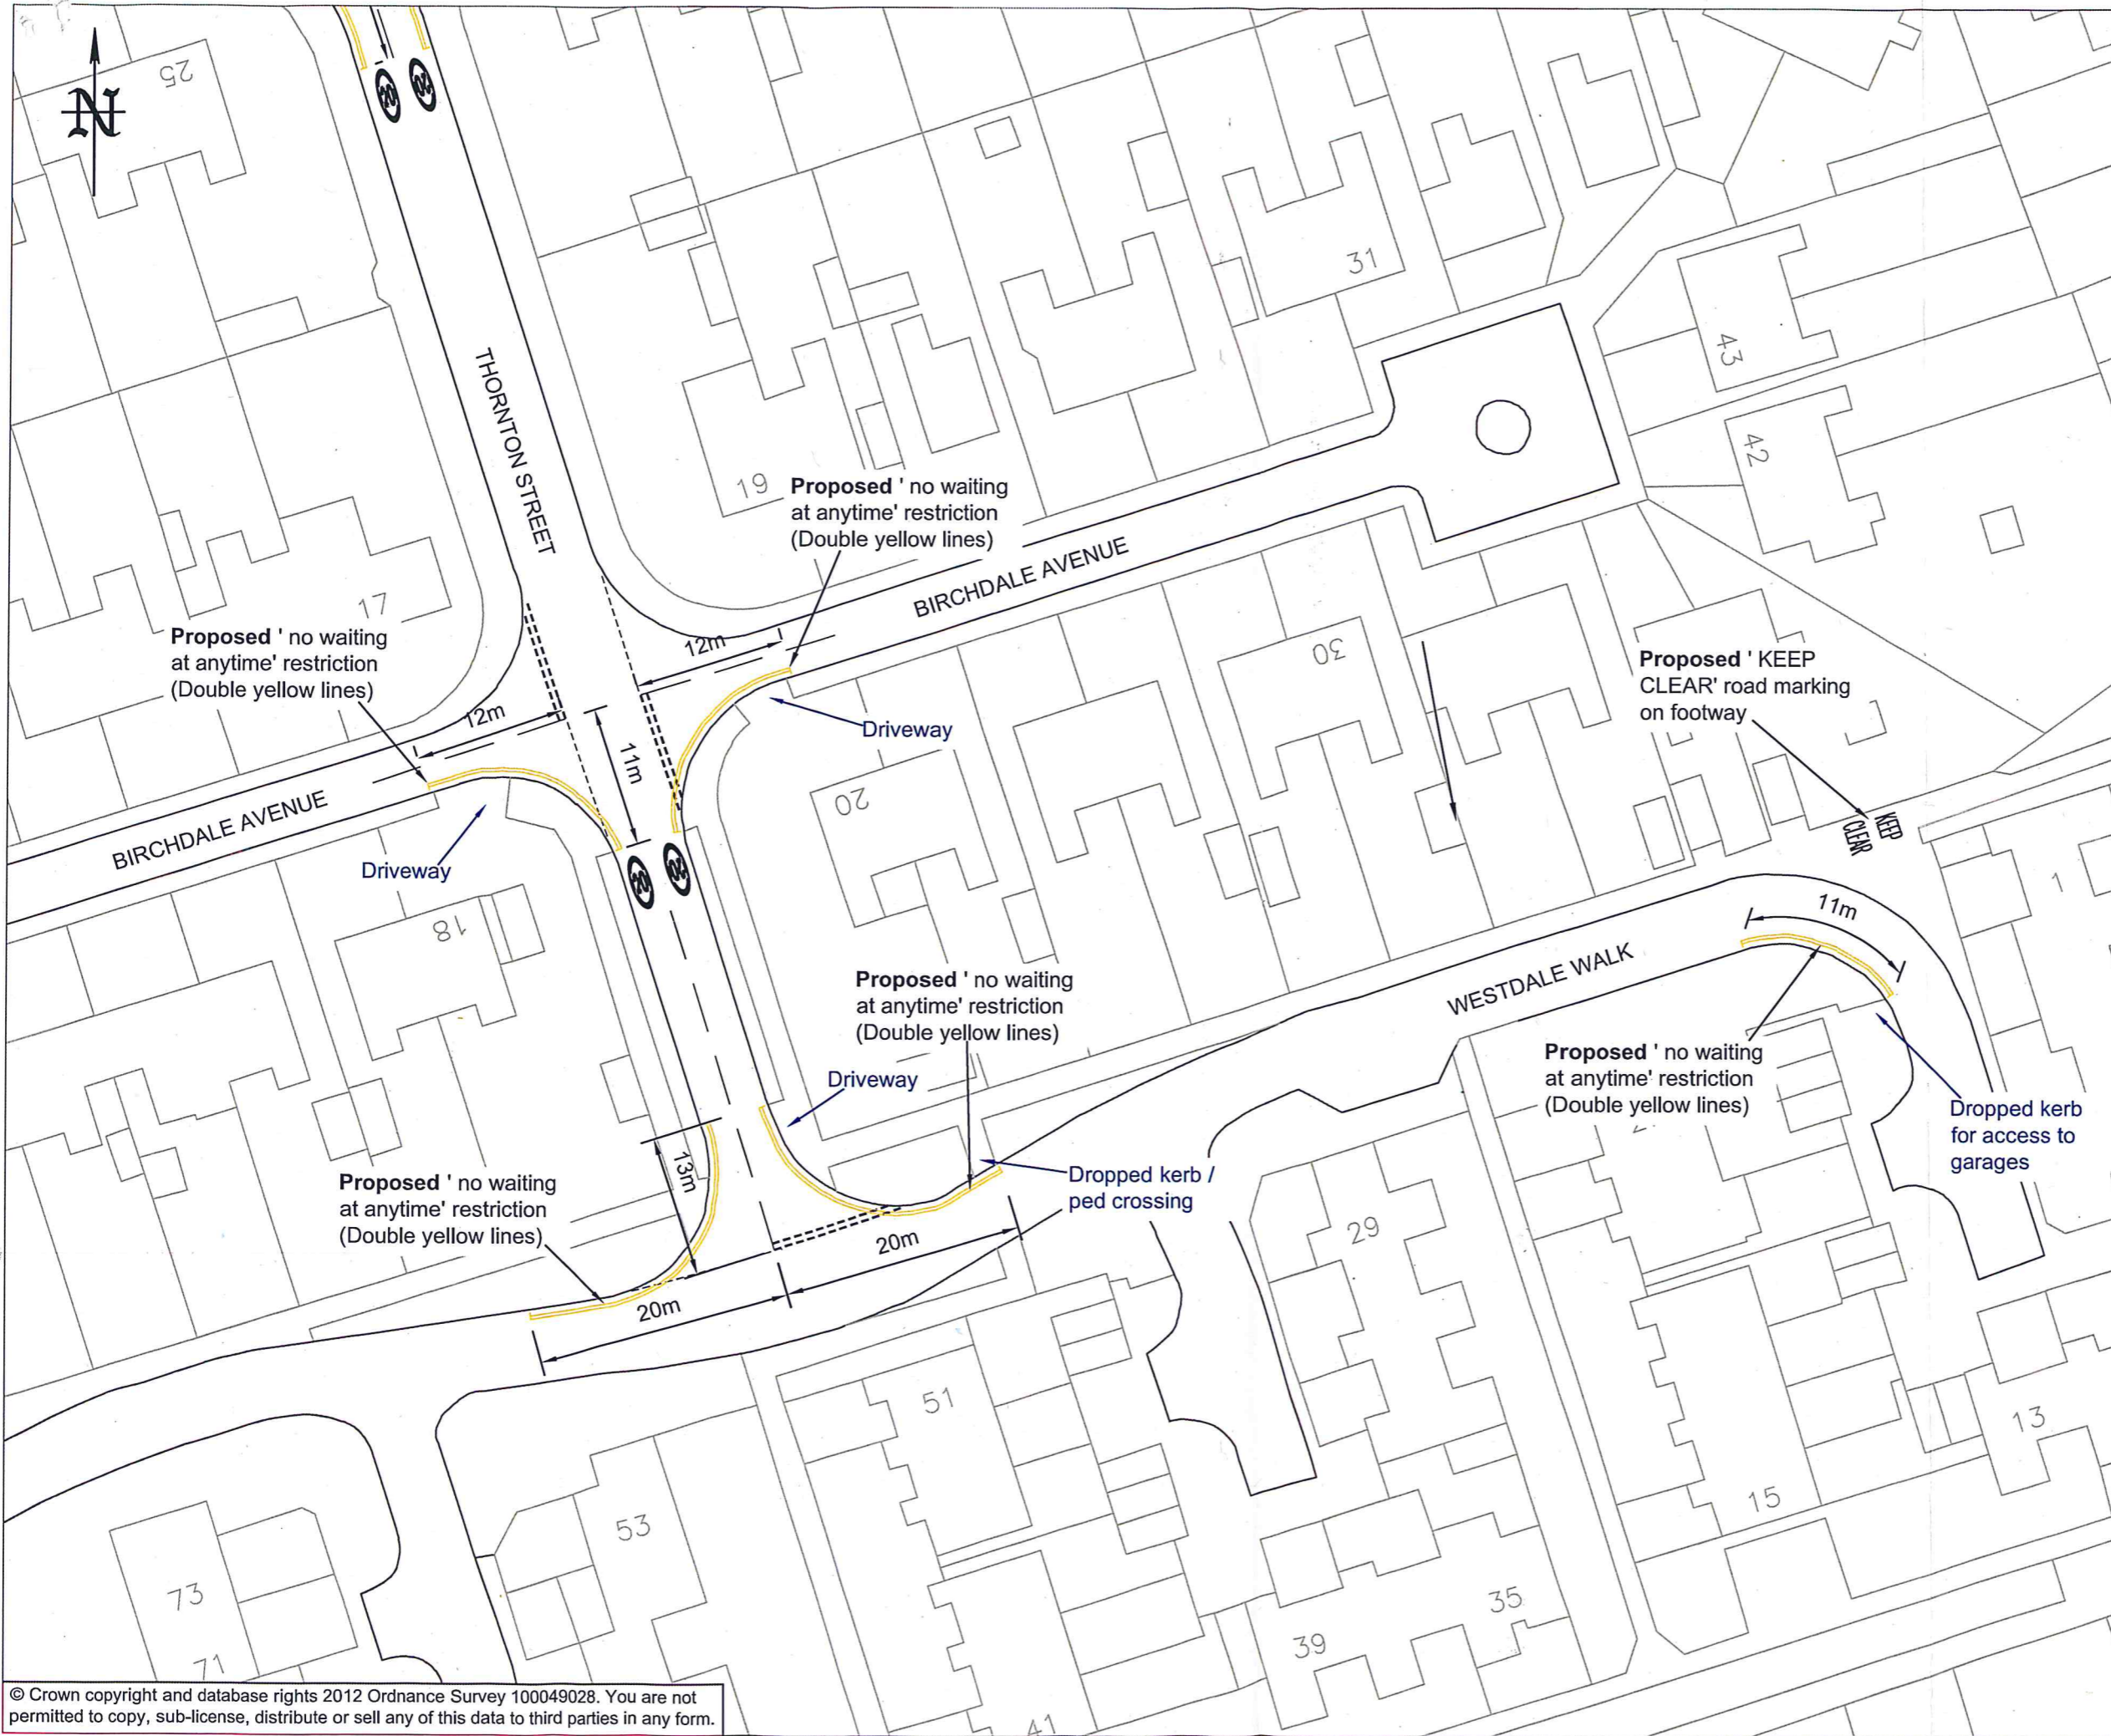

Handwritten initials and signature.

XX	First Issue	0	XX
DATE	AMENDMENTS	REV	BY



Highways Department
 BOROUGH HALL, CAULDWELL ST, BEDFORD, MK42 9AP
 Tel. (01234) 276213

CLIENT
Environment and Sustainable Communities


SCHEME
Birchdale Ave / Westdale Walk Kempston

DRAWING TITLE
Proposed no waiting at anytime restrictions

DRG No.
C9001.C443

DRG STATUS
Consultation

SCALE @ A3	DATE	DRAWN	CHECKED
NTS	Sept 17	JS	

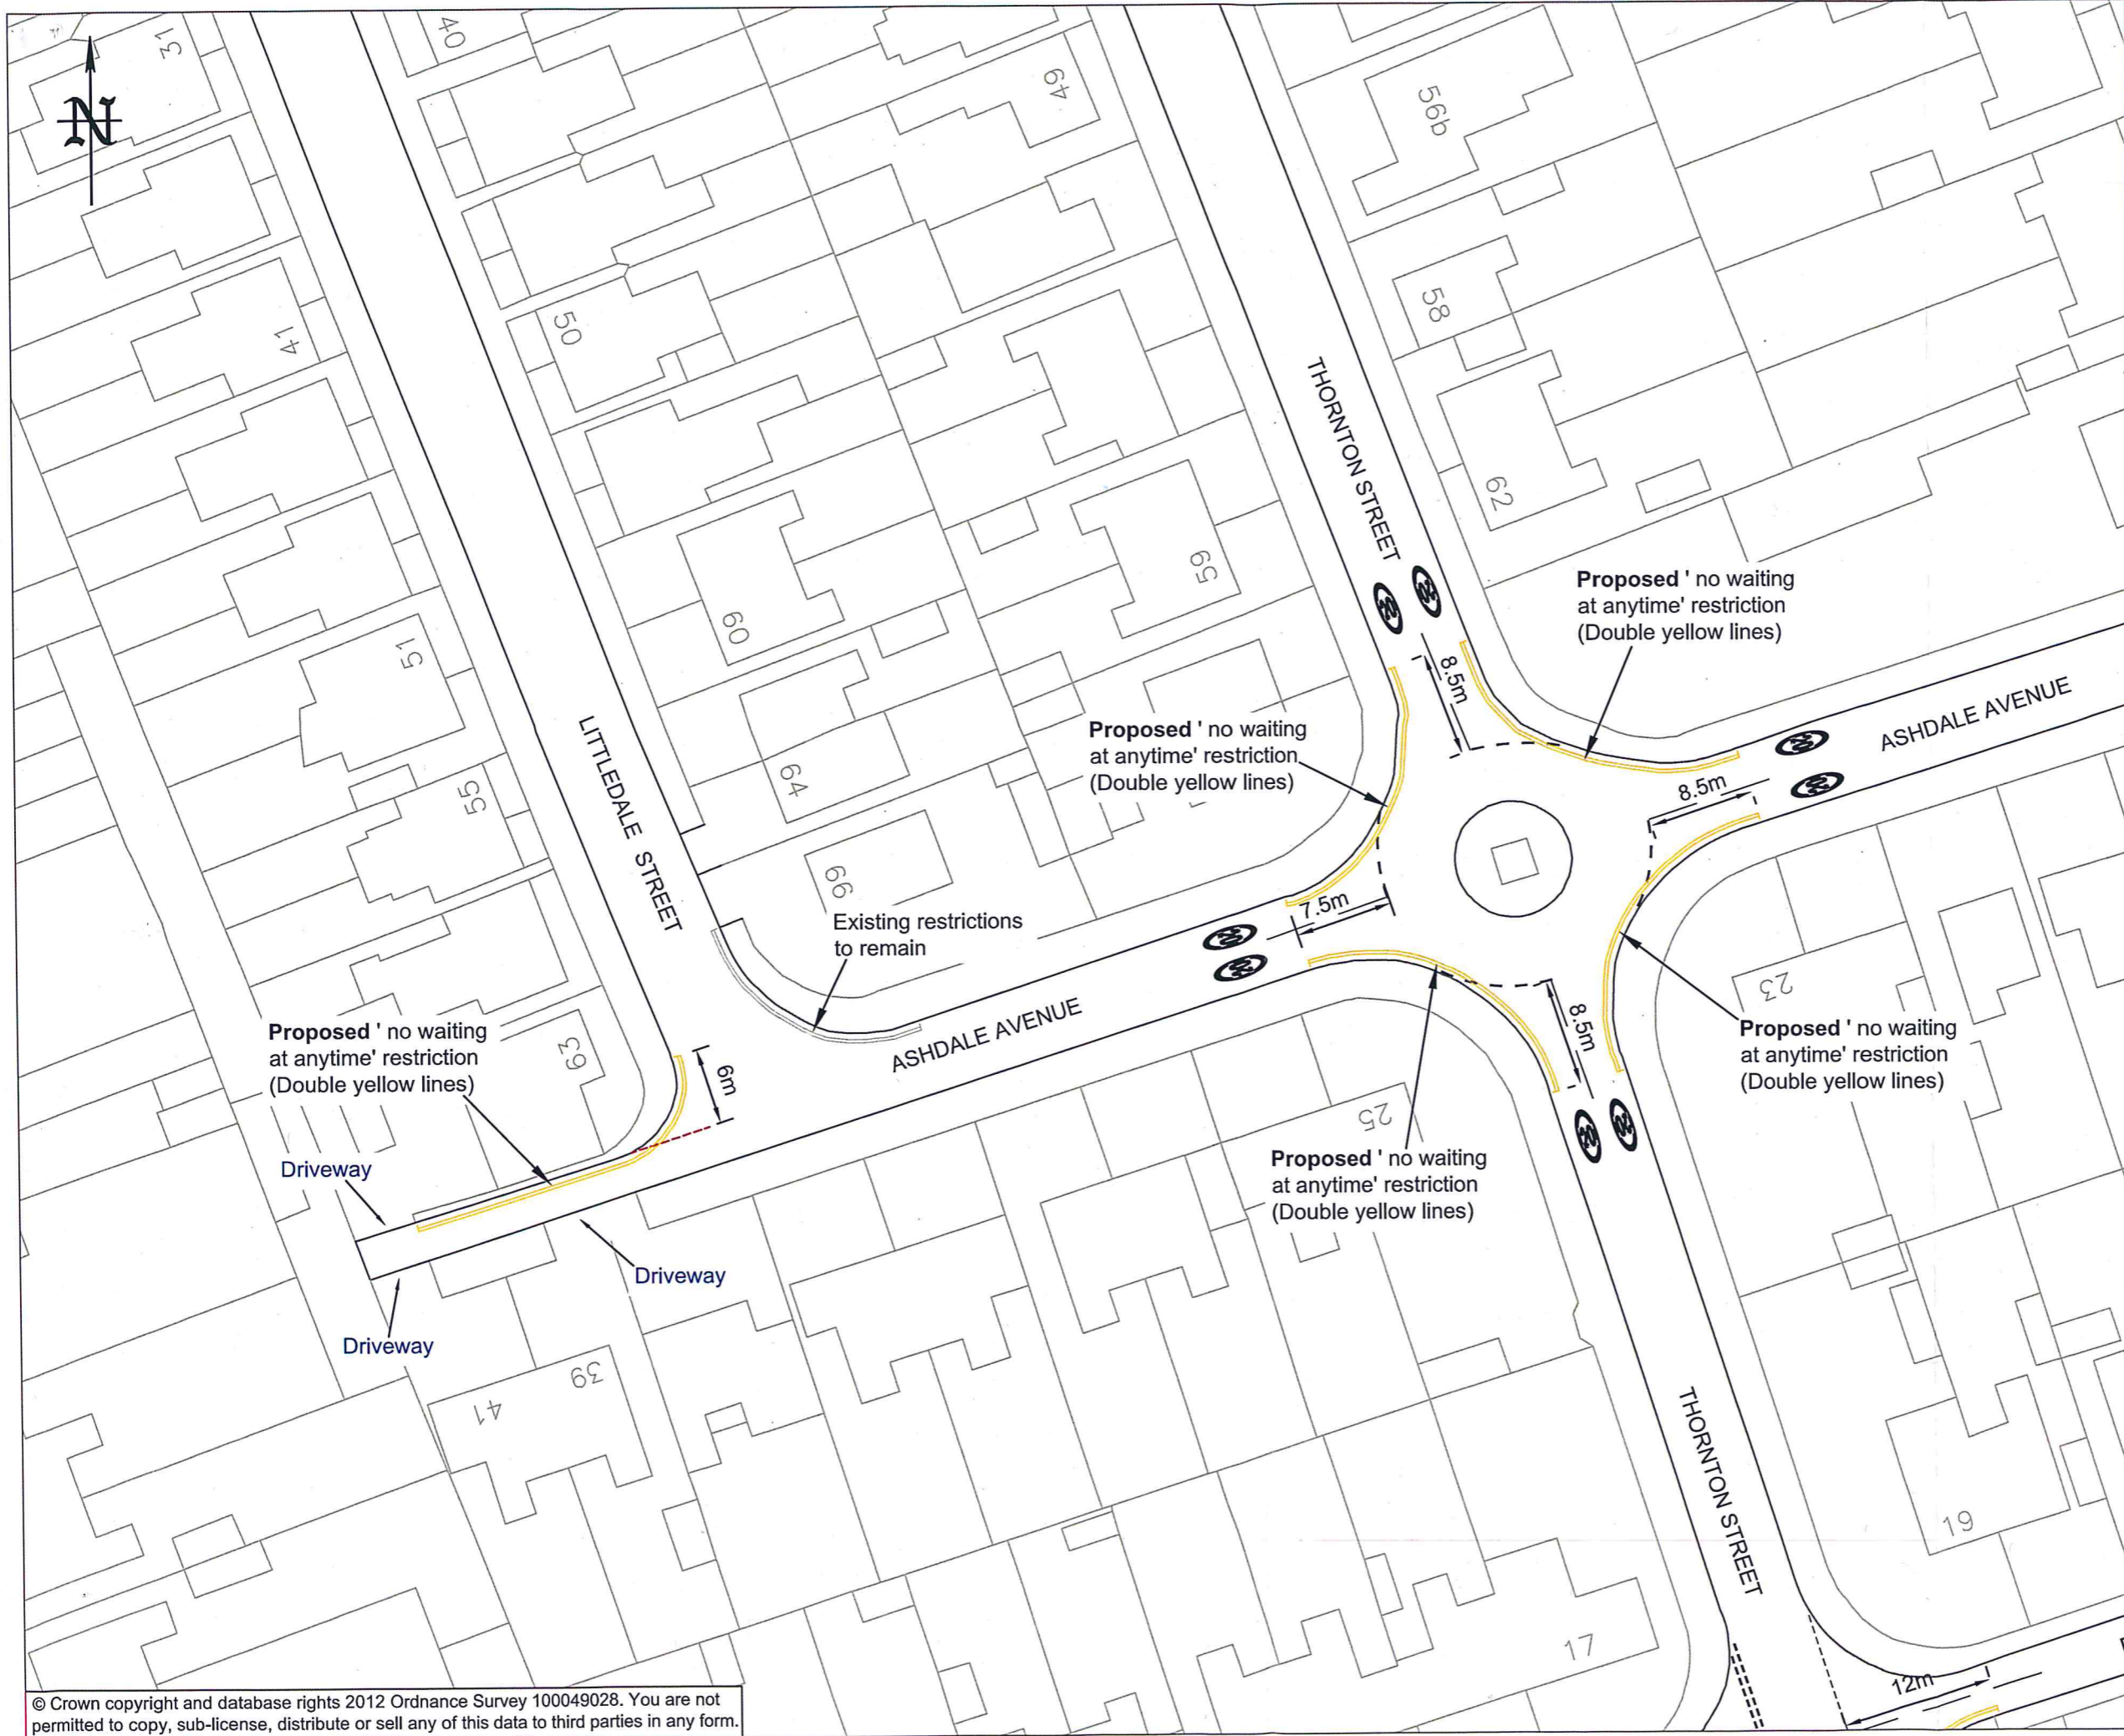

JS

Mar 18	Shorten yellow lines	1	JS
xx	First Issue	0	xx
DATE	AMENDMENTS	REV	BY



Highways Department
 BOROUGH HALL, CAULDWELL ST, BEDFORD, MK42 9AP
 Tel. (01234) 276213

CLIENT
 Environment and Sustainable Communities


SCHEME
 Ashdale Avenue and adjoining roads, Kempston

DRAWING TITLE
 Proposed no waiting at anytime restrictions

DRG No.
 C9001.C424


DRG STATUS
 Consultation

SCALE @ A3	DATE	DRAWN	CHECKED
NTS	Aug 17	JS	

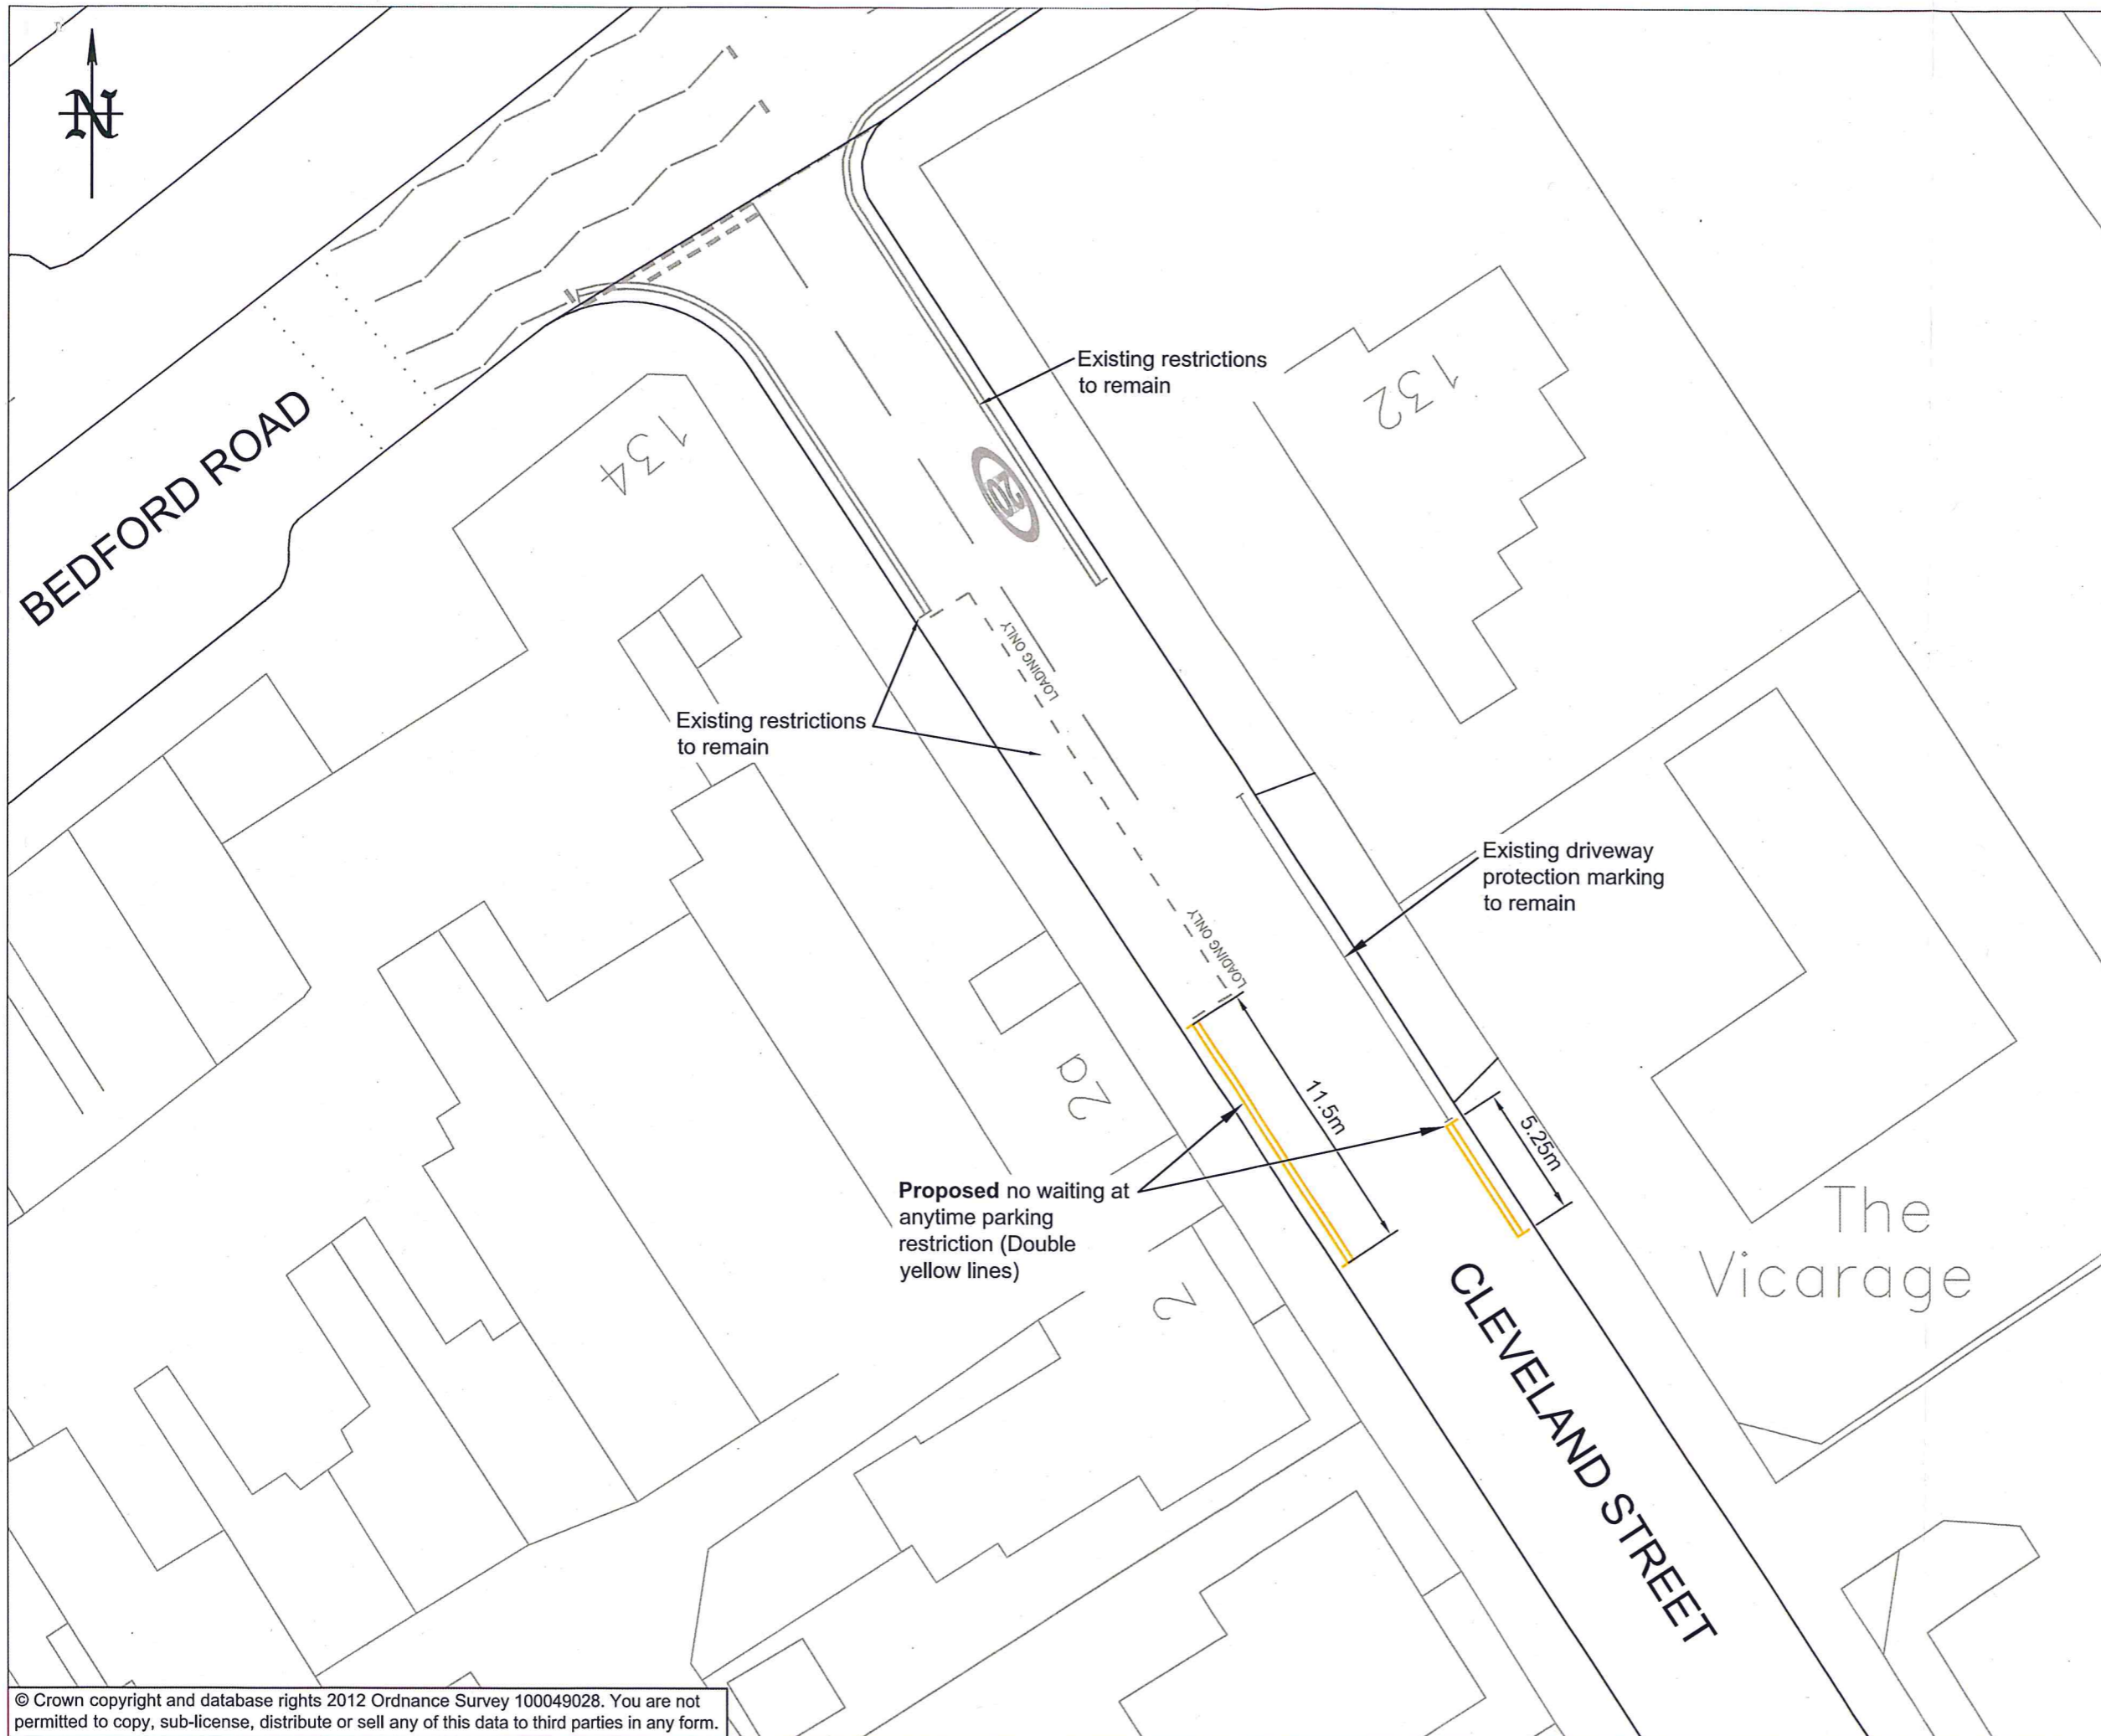

[Handwritten signature]

xx	First Issue	0	xx
DATE	AMENDMENTS	REV	BY

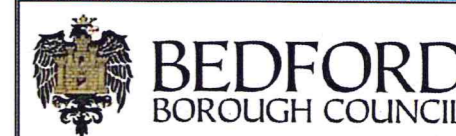

Highways Department
 BOROUGH HALL, CAULDWELL ST, BEDFORD, MK42 9AP
 Tel. (01234) 276213

CLIENT
Environment and Sustainable Communities

SCHEME
Cleveland Street Kempston

DRAWING TITLE
Proposed waiting restrictions

DRG No.
C9001.C442

DRG STATUS
Consultation

SCALE @ A3	DATE	DRAWN	CHECKED
NTS	Sept 17	JS	C9001.C303



[Handwritten signature]



Mar 18	Reduction in yellow lines	1	JS
XX	First Issue	0	XX
DATE	AMENDMENTS	REV	BY



Highways Department
 BOROUGH HALL, CAULDWELL ST, BEDFORD, MK42 9AP
 Tel. (01234) 276213

CLIENT
Environment and Sustainable Communities


SCHEME
Northdale Close Kempston

DRAWING TITLE
Proposed no waiting at anytime restrictions

DRG No.
C9001.C429

DRG STATUS
Consultation


SCALE @ A3	DATE	DRAWN	CHECKED
NTS	Aug 17	JS	

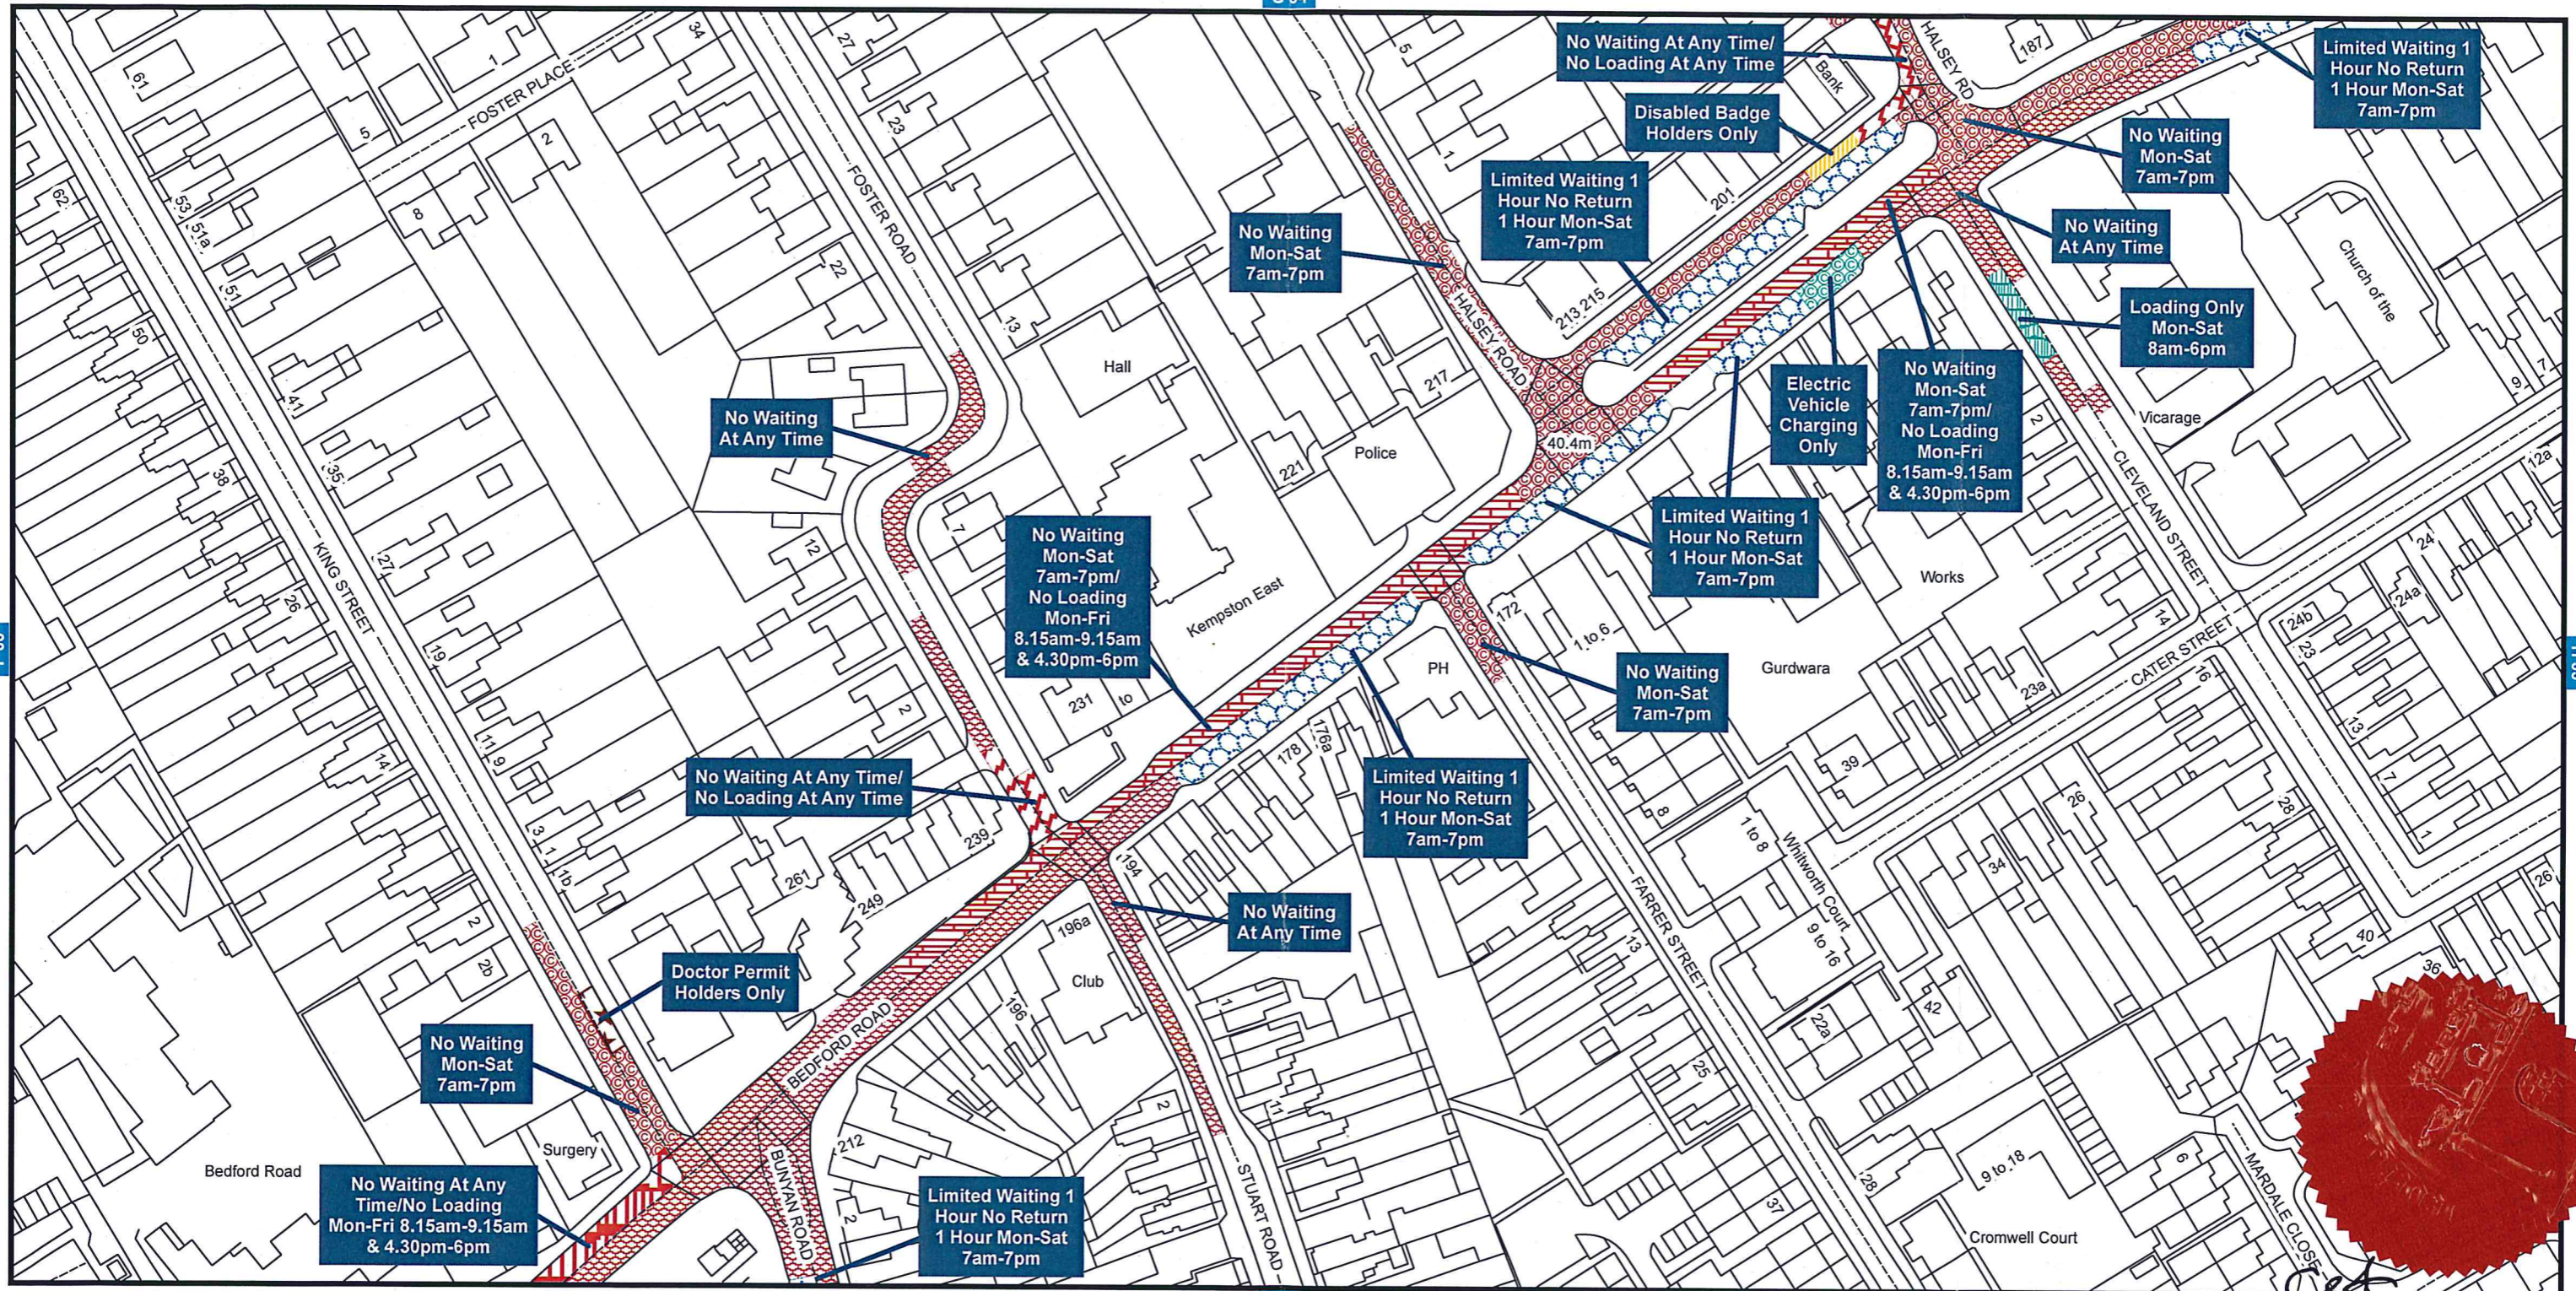

Bedford Borough Council (Kempston) (Prohibition and Restriction of Waiting and Loading and Parking Places) (Consolidation) Order 2018

Bedford Borough Council
Borough Hall
Cauldwell Street
Bedford MK42 9AP




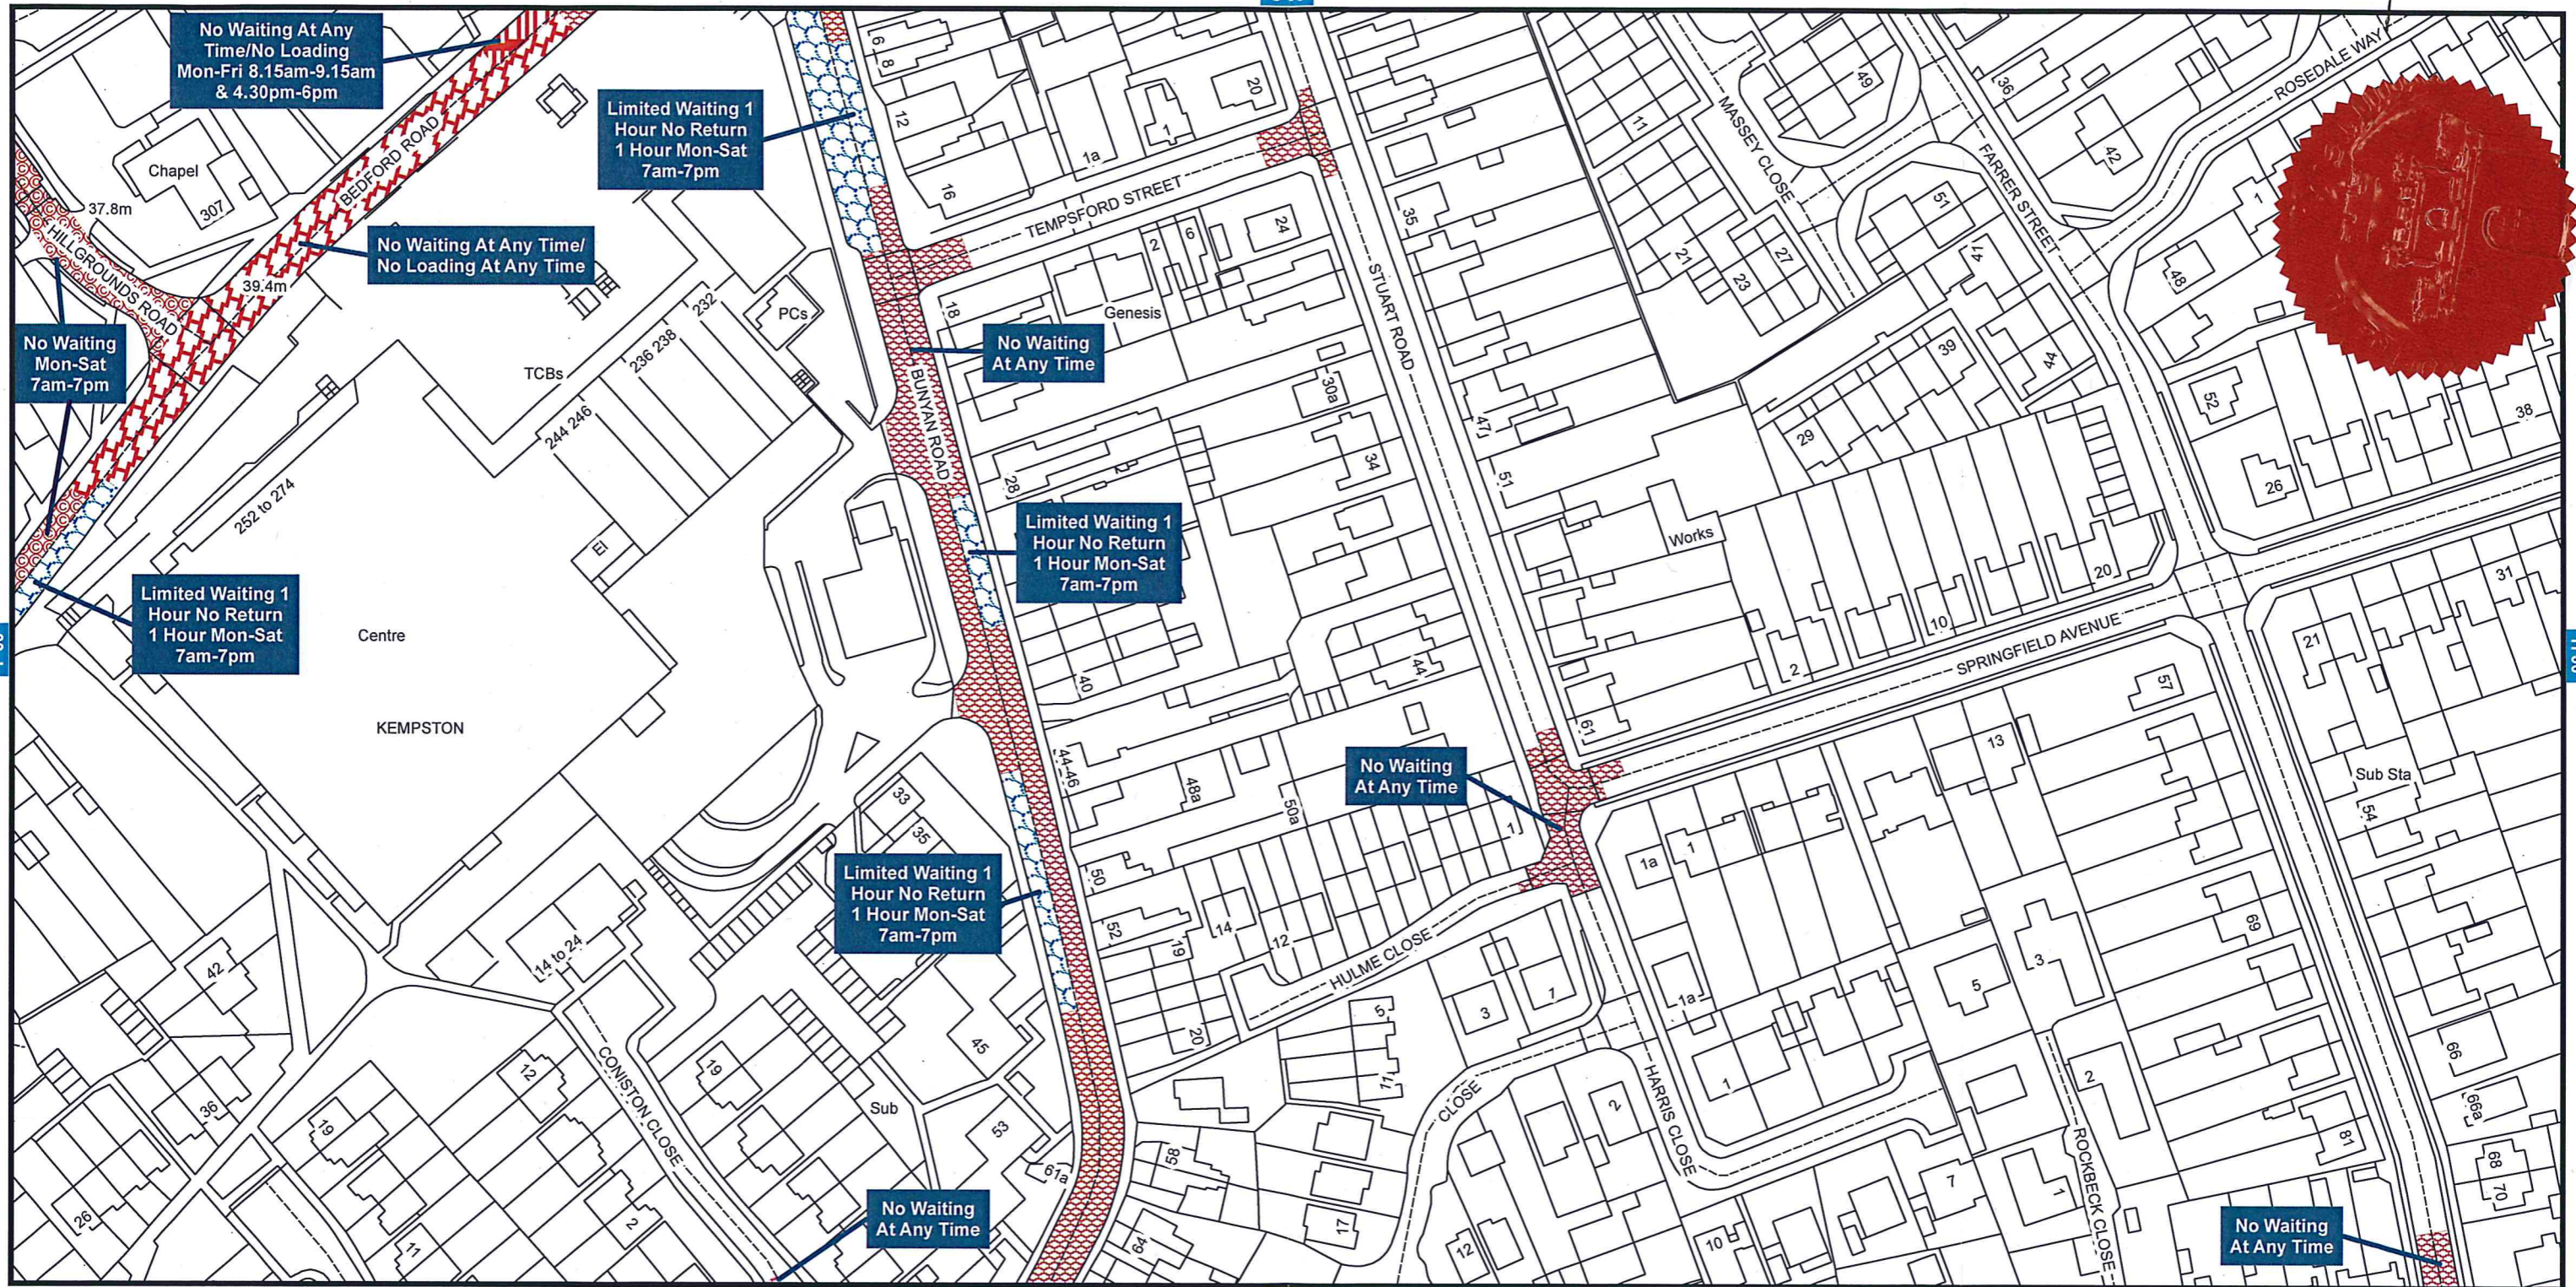

Bedford Borough Council (Kempston) (Prohibition and Restriction of Waiting and Loading and Parking Places) (Consolidation) Order 2018

Bedford Borough Council
Borough Hall
Cauldwell Street
Bedford MK42 9AP



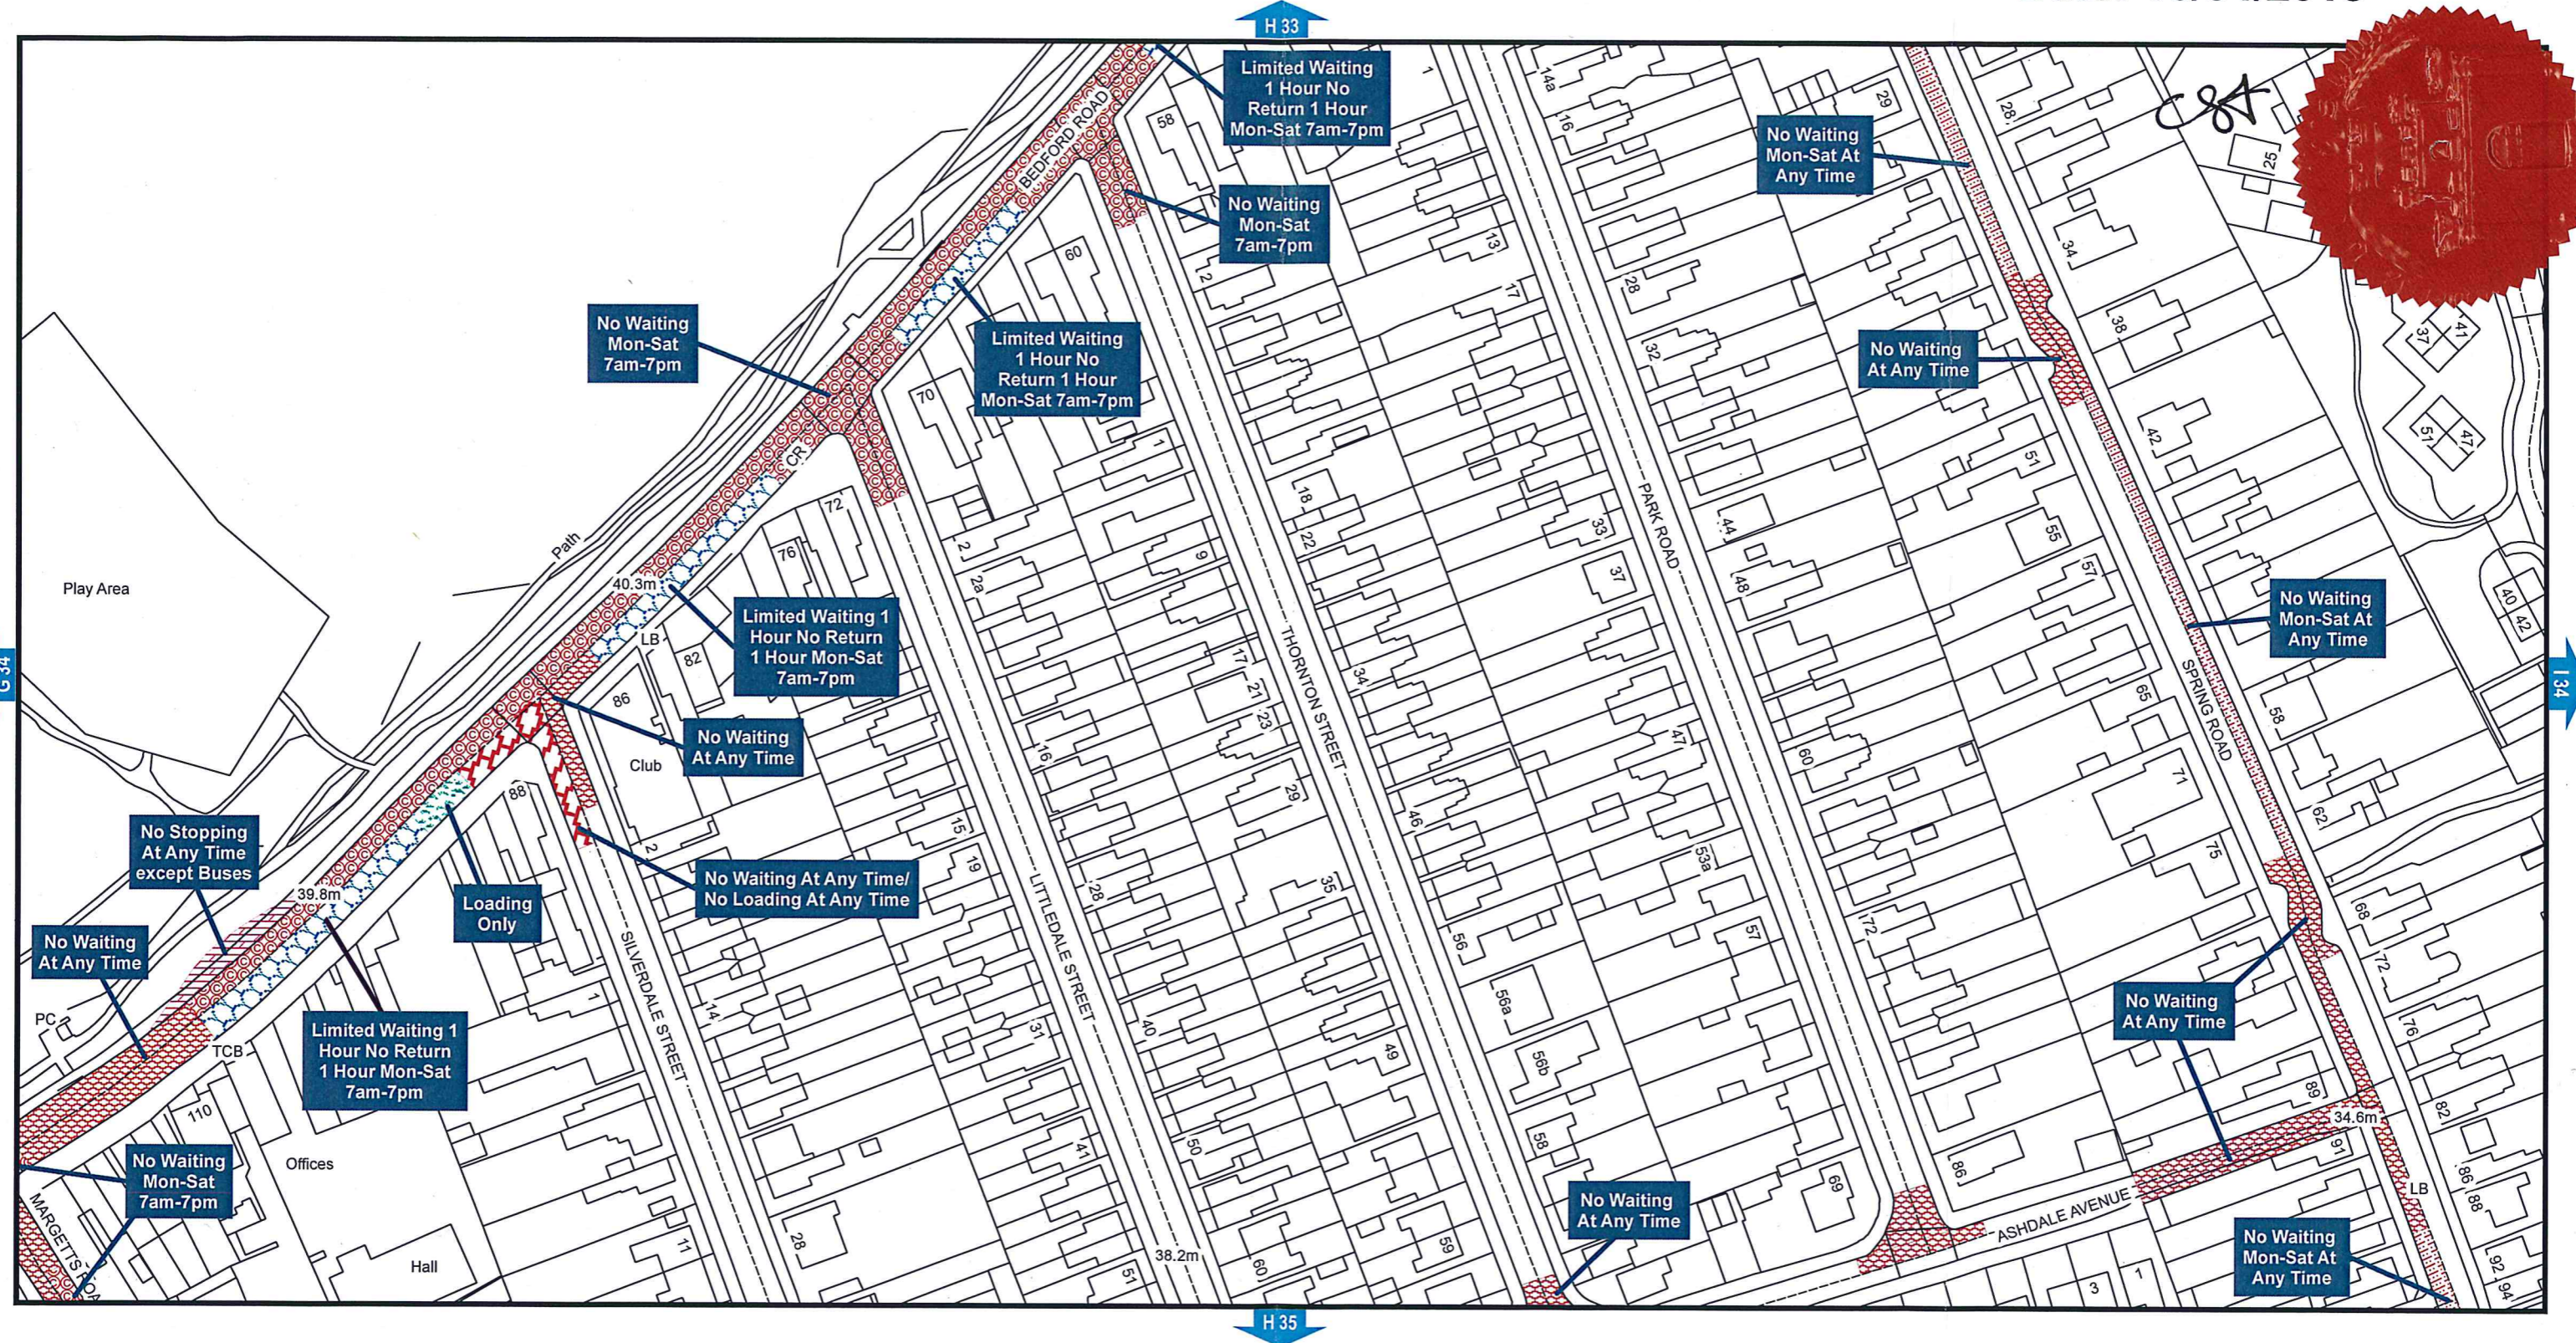


Bedford Borough Council (Kempston) (Prohibition and Restriction of Waiting and Loading and Parking Places) (Consolidation) Order 2018




Bedford Borough Council
Borough Hall
Cauldwell Street
Bedford MK42 9AP




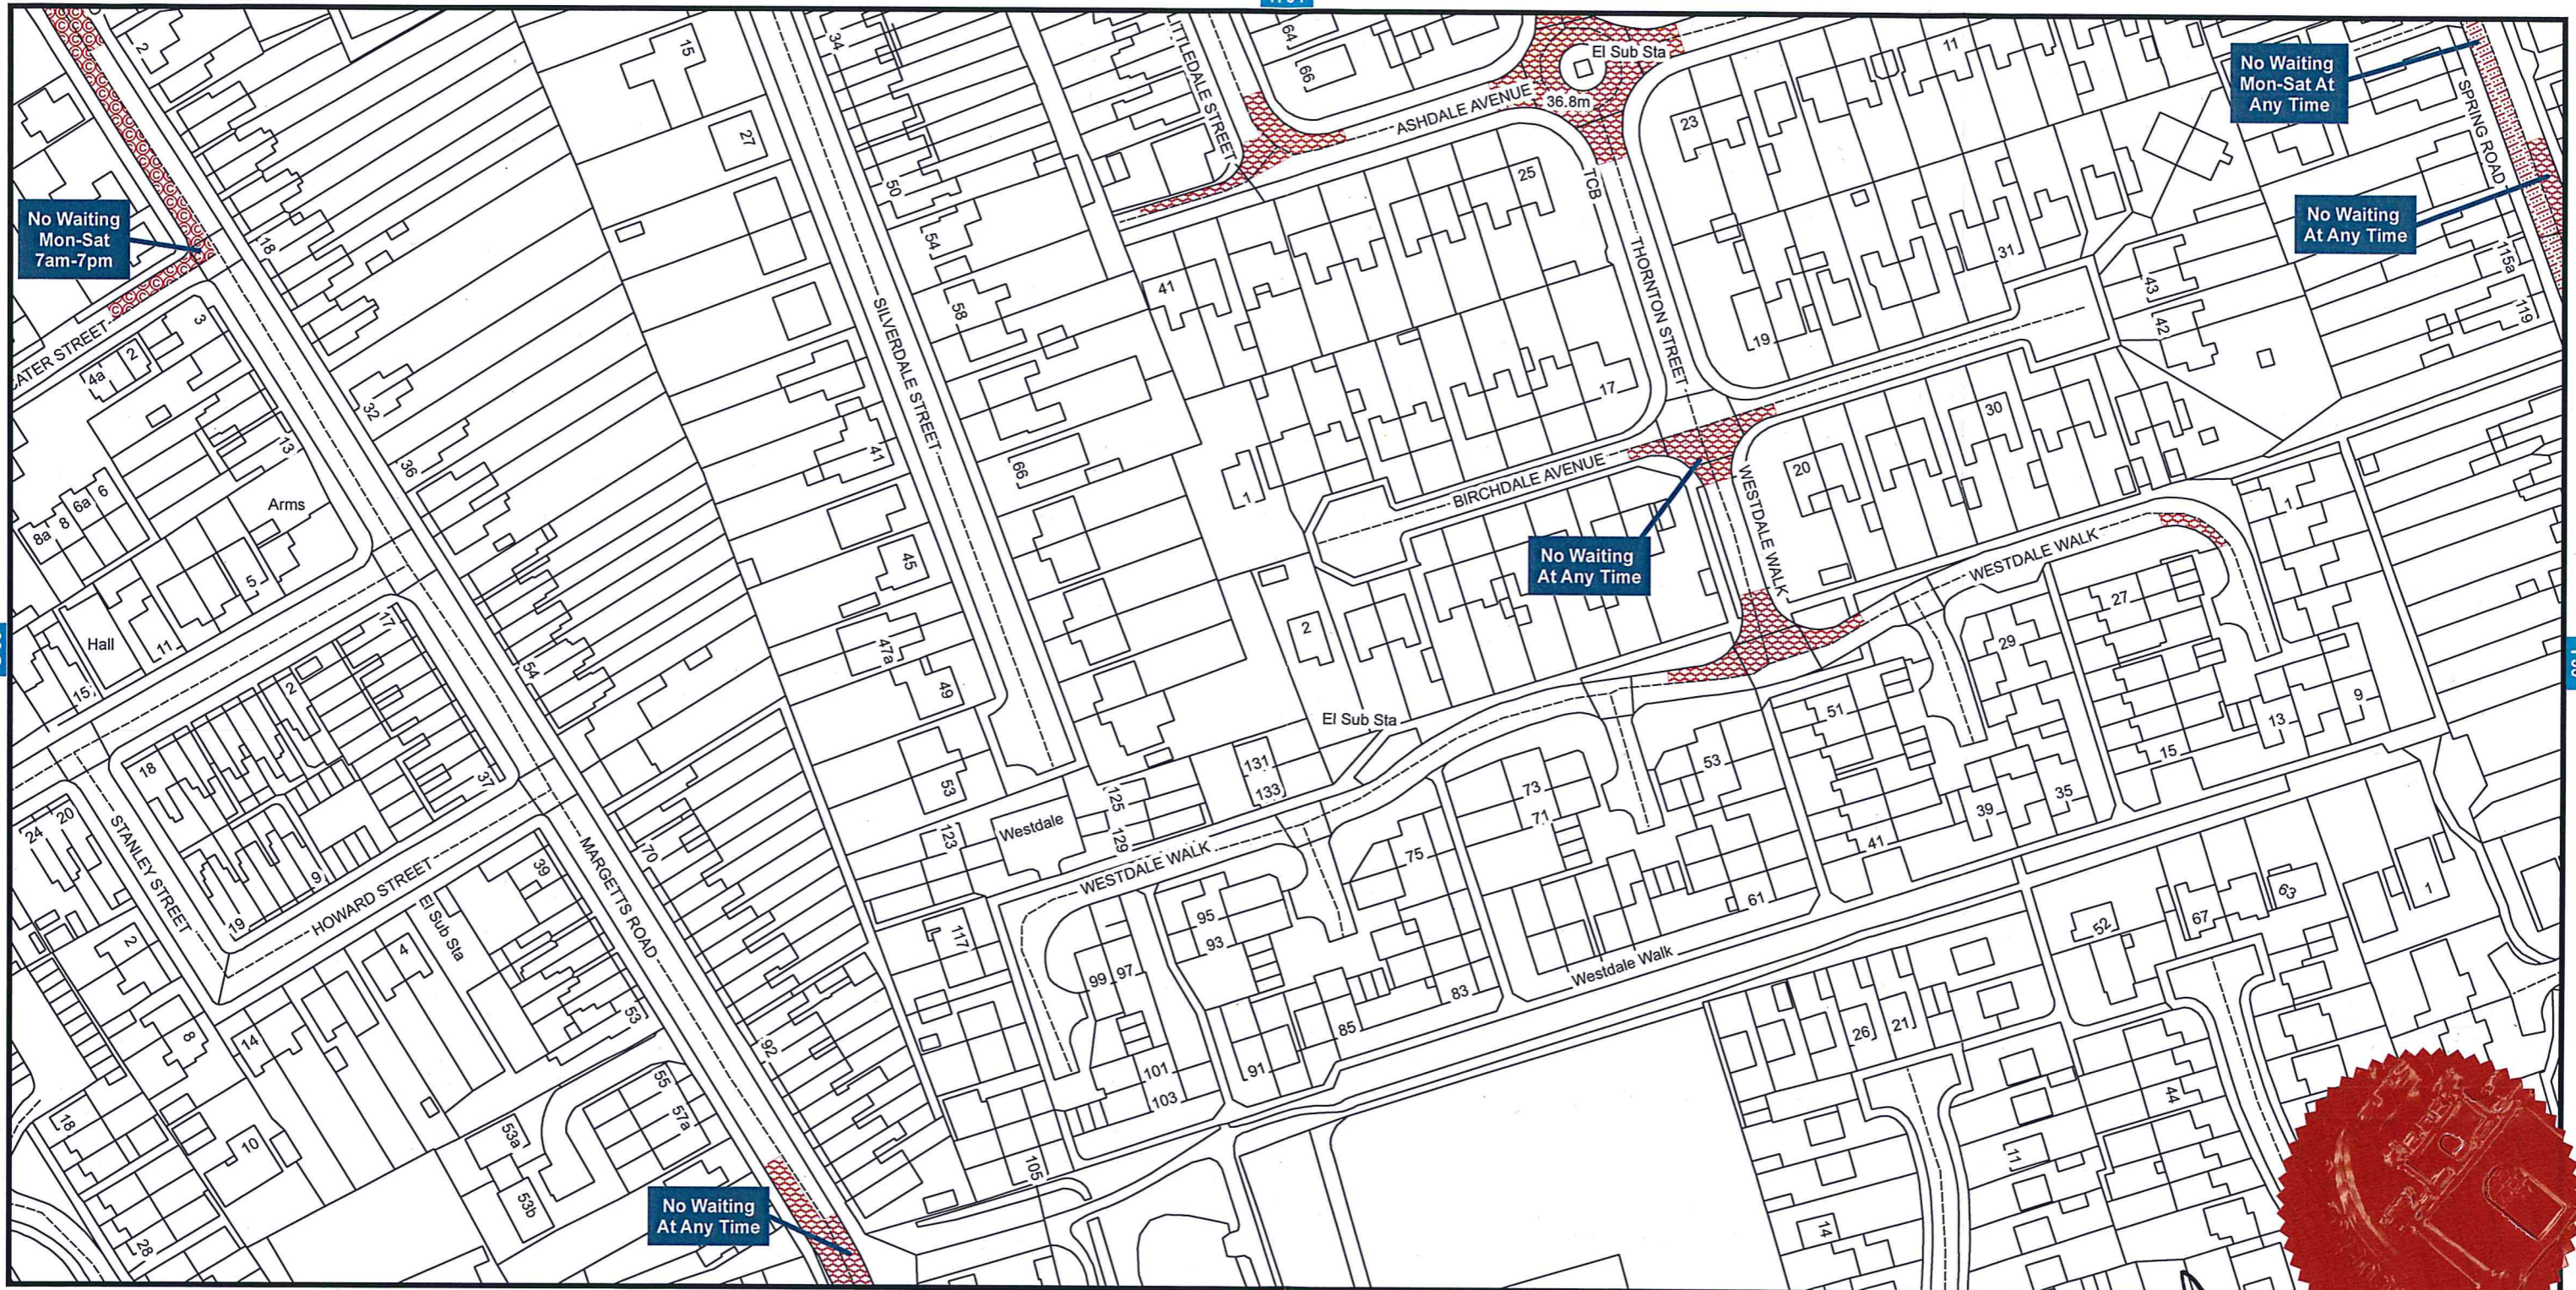

Bedford Borough Council (Kempston) (Prohibition and Restriction of Waiting and Loading and Parking Places) (Consolidation) Order 2018

Bedford Borough Council
Borough Hall
Cauldwell Street
Bedford MK42 9AP

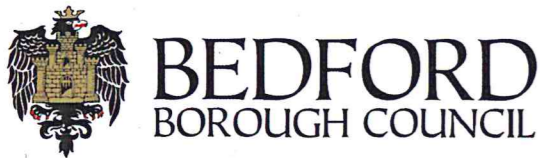


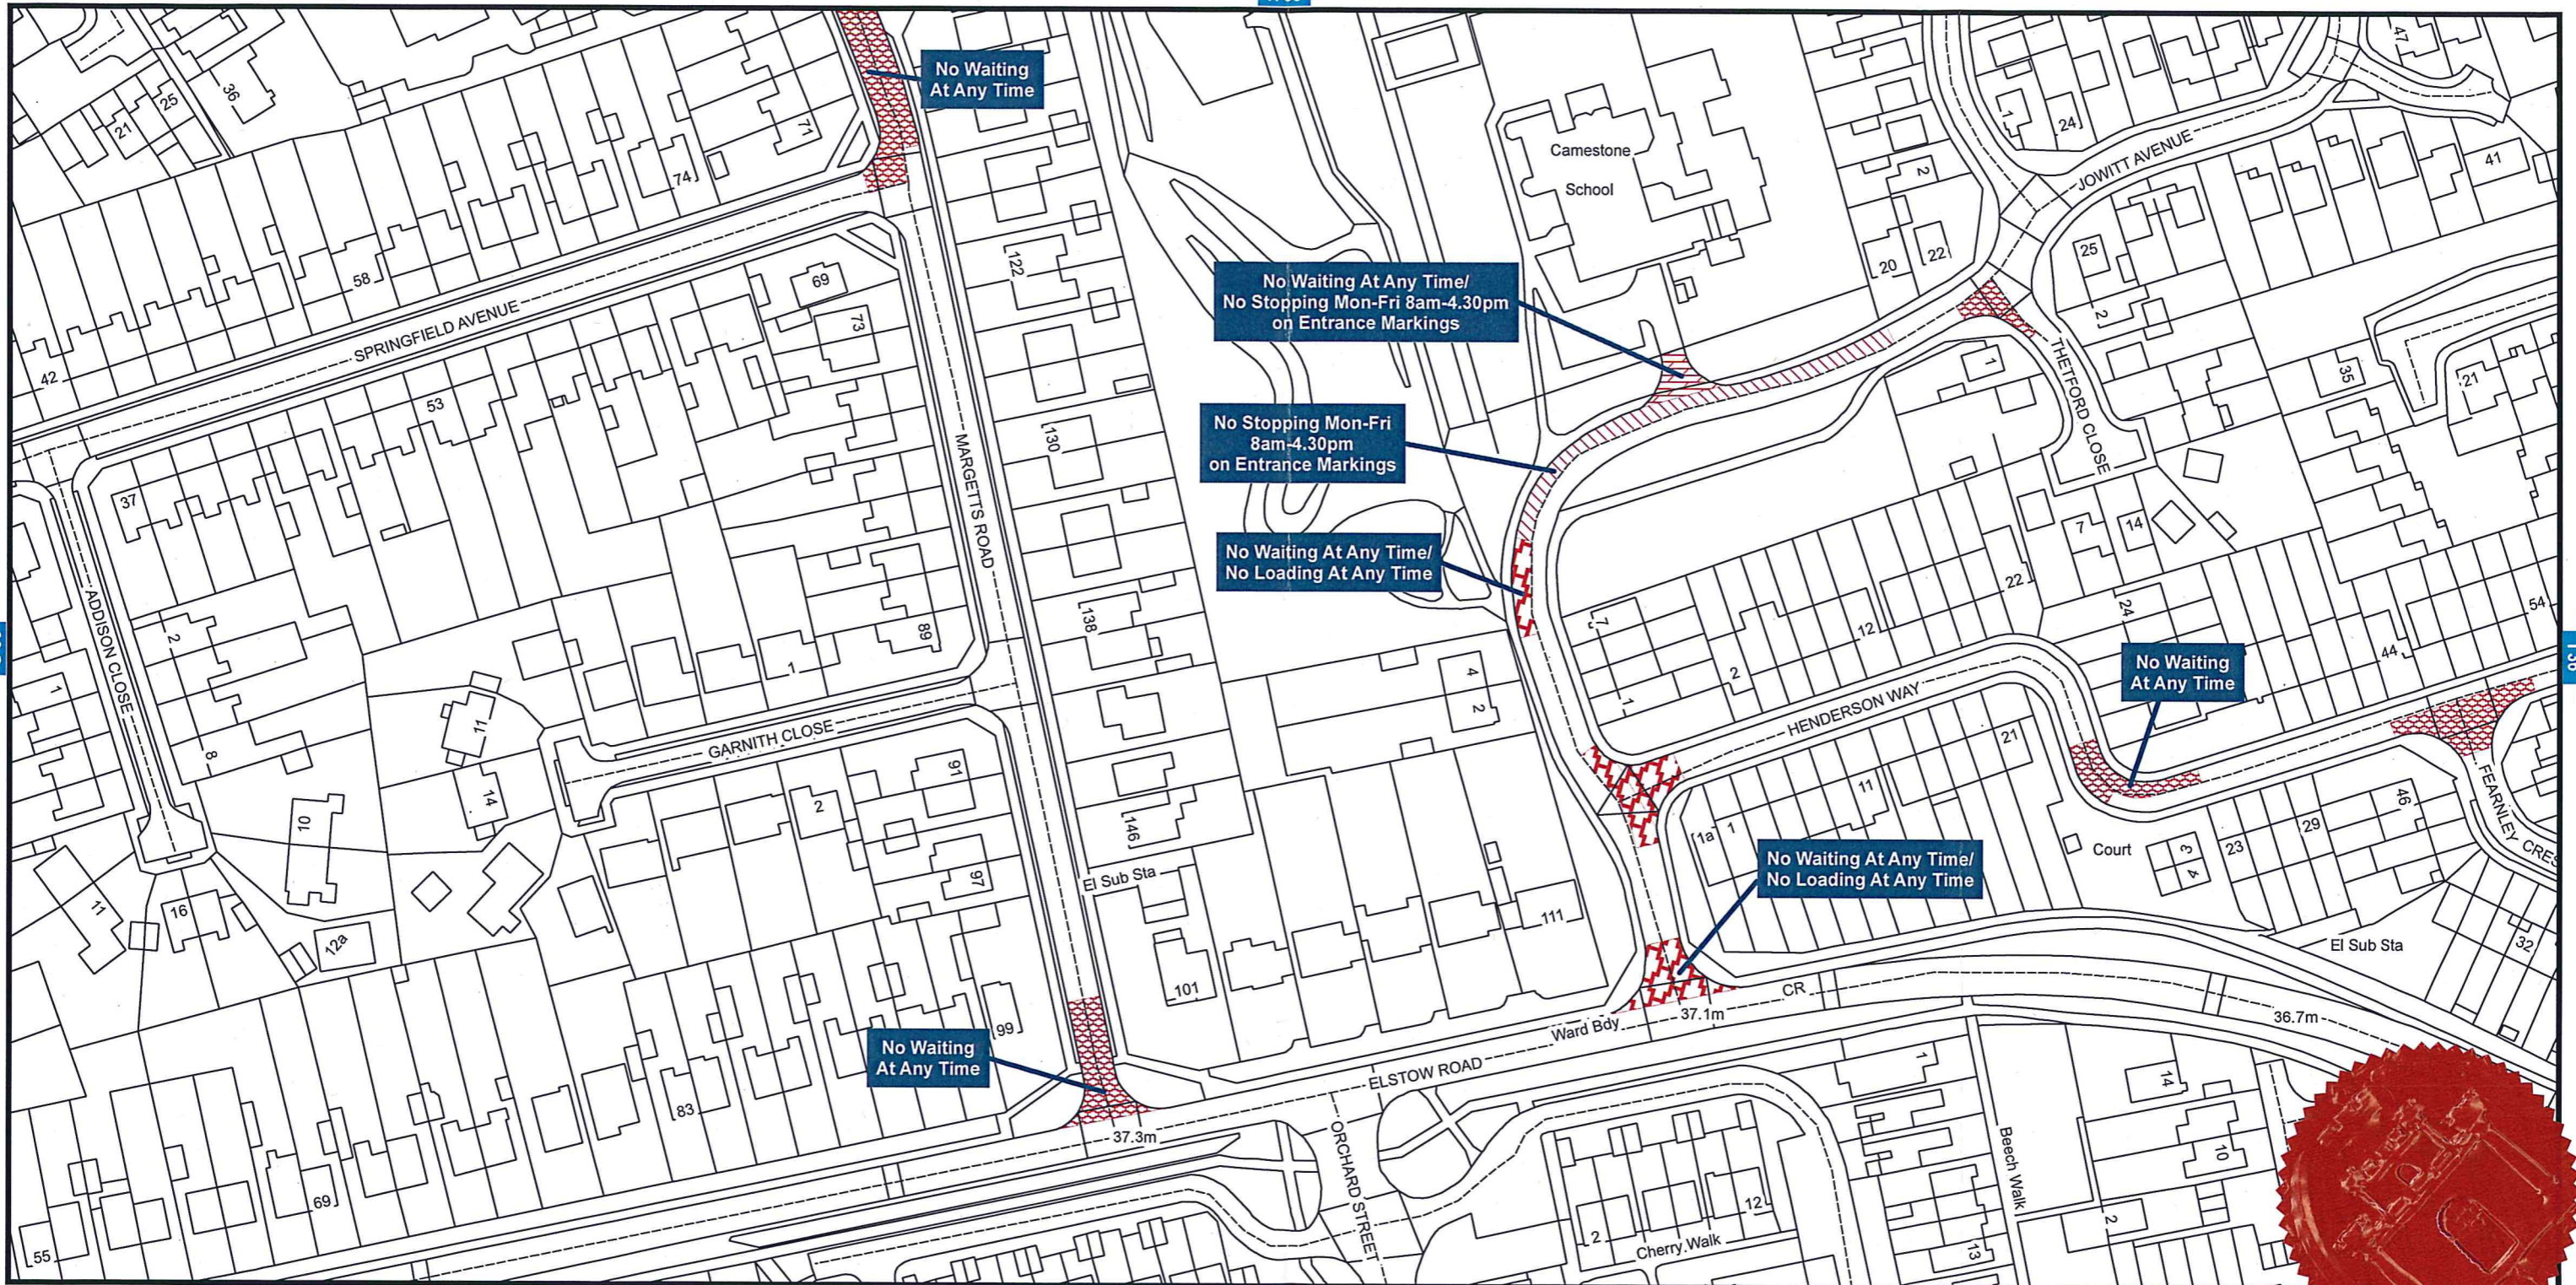

**Bedford Borough Council (Kempston) (Prohibition
and Restriction of Waiting and Loading and Parking Places)
(Consolidation) Order 2018**

Bedford Borough Council
Borough Hall
Cauldwell Street
Bedford MK42 9AP




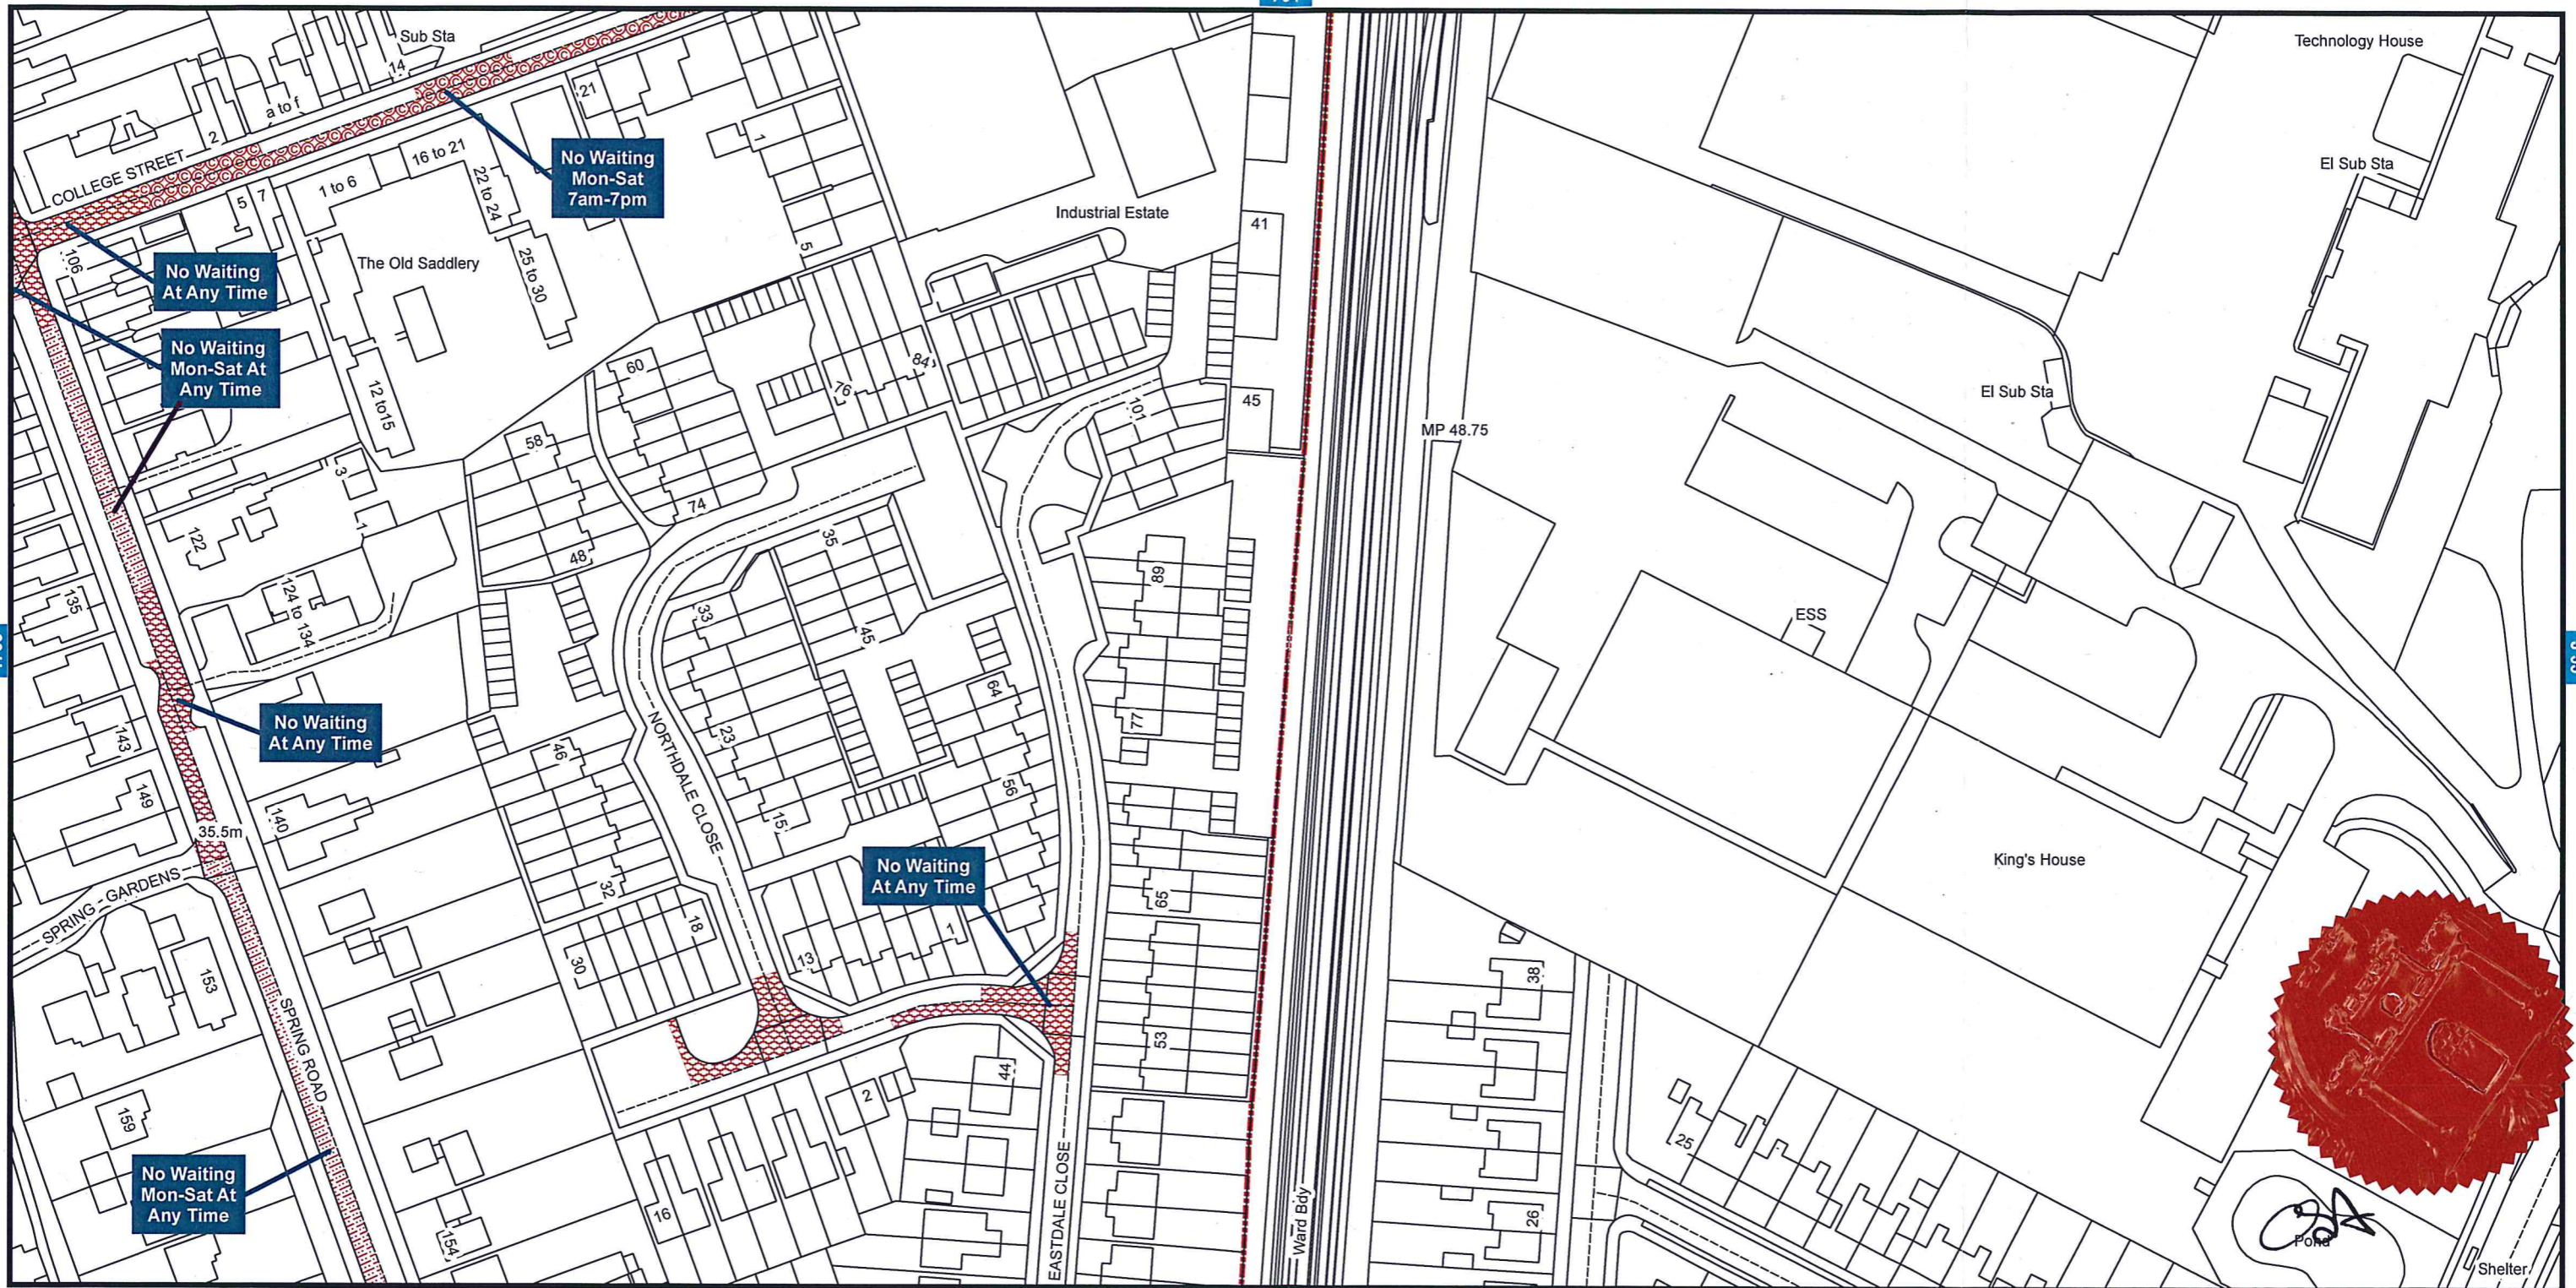

**Bedford Borough Council (Kempston) (Prohibition
and Restriction of Waiting and Loading and Parking Places)
(Consolidation) Order 2018**

Bedford Borough Council
Borough Hall
Cauldwell Street
Bedford MK42 9AP



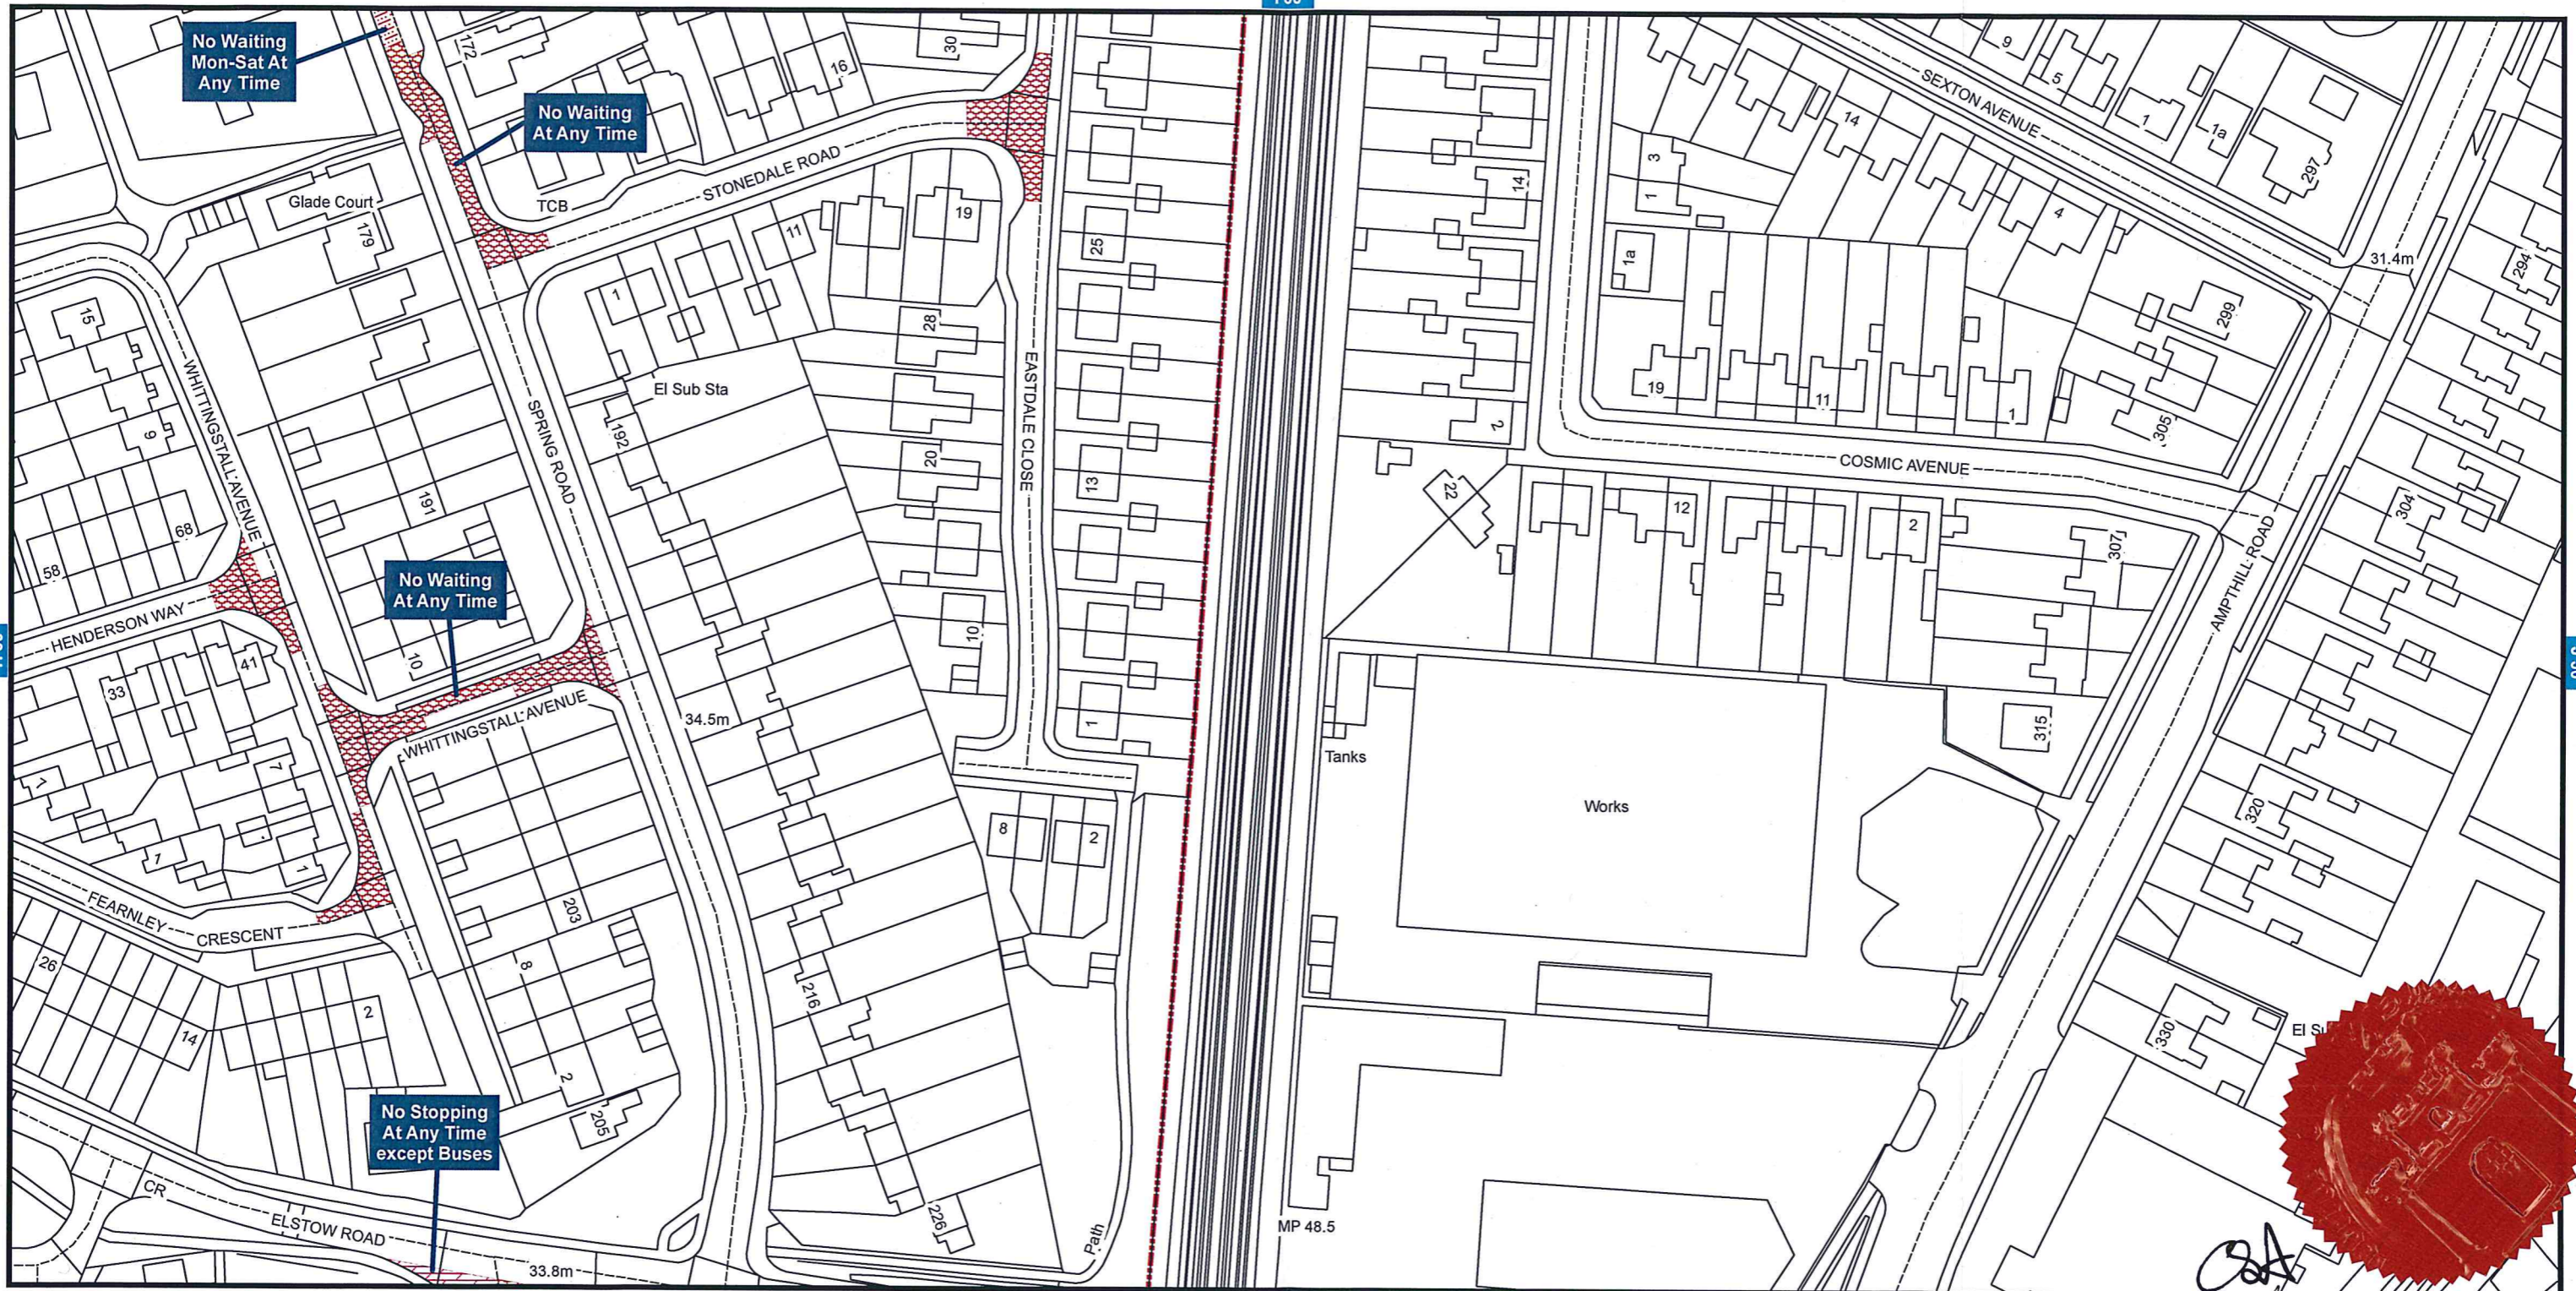

Bedford Borough Council (Kempston) (Prohibition and Restriction of Waiting and Loading and Parking Places) (Consolidation) Order 2018

Bedford Borough Council
Borough Hall
Cauldwell Street
Bedford MK42 9AP

