



BEDFORD
BOROUGH COUNCIL

BEDFORD BOROUGH COUNCIL
(BEDFORD URBAN AREA (SOUTH OF THE RIVER AND QUEENS PARK))
(PROHIBITION AND RESTRICTION OF WAITING AND LOADING
AND PARKING PLACES) ORDER 2009
(AMENDMENT NO.47) ORDER 2022

BEDFORD BOROUGH COUNCIL (“the Council”) in exercise of the powers conferred by Sections 1(1), 2(1) to (3) and 4(2) of, and Part IV of Schedule 9 to, the Road Traffic Regulation Act 1984 as amended (“the Act”) and of all other powers enabling them in that behalf, and after consultation with the Chief Officer of Police in accordance with Part III of Schedule 9 to the Act, hereby make the following Order:-

1. This Order may be cited as the “Bedford Borough Council (Bedford Urban Area (South of the River and Queens Park)) (Prohibition and Restriction of Waiting and Loading and Parking Places) Order 2009 (Amendment No.47) Order 2022” and shall come into force on 18th March 2022.
2. As from the date upon which this Order comes into force the provisions of the Bedford Borough Council (Bedford Urban Area (South of the River and Queens Park)) (Prohibition and Restriction of Waiting and Loading and Parking Places) Order 2009 as amended shall be varied as follows:
 - (i) The plan schedule reference “Grid Ref: L 32 Revision No: 1” shall be deleted and the plan schedule reference “Grid Ref: L 32 Revision No: 2” shall be inserted.
3. This Amendment shall be read and construed as one with the Bedford Borough Council (Bedford Urban Area (South of the River and Queens Park)) (Prohibition and Restriction of Waiting and Loading and Parking Places) Order 2009 as amended.

**THE COMMON SEAL of the
BEDFORD BOROUGH COUNCIL**

was hereunto affixed this

17th day of March 2022

in the presence of:



A handwritten signature in black ink, appearing to read 'David Doorne'.

Authorised Signatory

DAVID DOORNE
Team Leader (GPP&L)
(Solicitor)

AUTHORITY FOR EXECUTION		
COUNCIL/COMMITTEE	MINUTE No.	DATE
DELEGATED POWER	By whom executed ENVIRONMENT	11/03/2022
	OFFICERS INITIALS	DATE
ORIGINATED AND CHECKED BY	JH	11/03/2022
APPROVED BY	AP	11/03/2022




BEDFORD
BOROUGH COUNCIL

BEDFORD BOROUGH COUNCIL
(BEDFORD URBAN AREA (SOUTH OF THE RIVER AND QUEENS PARK))
(PROHIBITION AND RESTRICTION OF WAITING AND LOADING
AND PARKING PLACES) ORDER 2009
(AMENDMENT NO.47) ORDER 2022

STATEMENT OF REASONS


Concerns have been raised about inconsiderate parking at the junction of Voyce Way and Acacia Road, Bedford which is affecting visibility, manoeuvrability of vehicles and safety. This proposal is to introduce some minimal double yellow lines at the junction to help mitigate this issue.

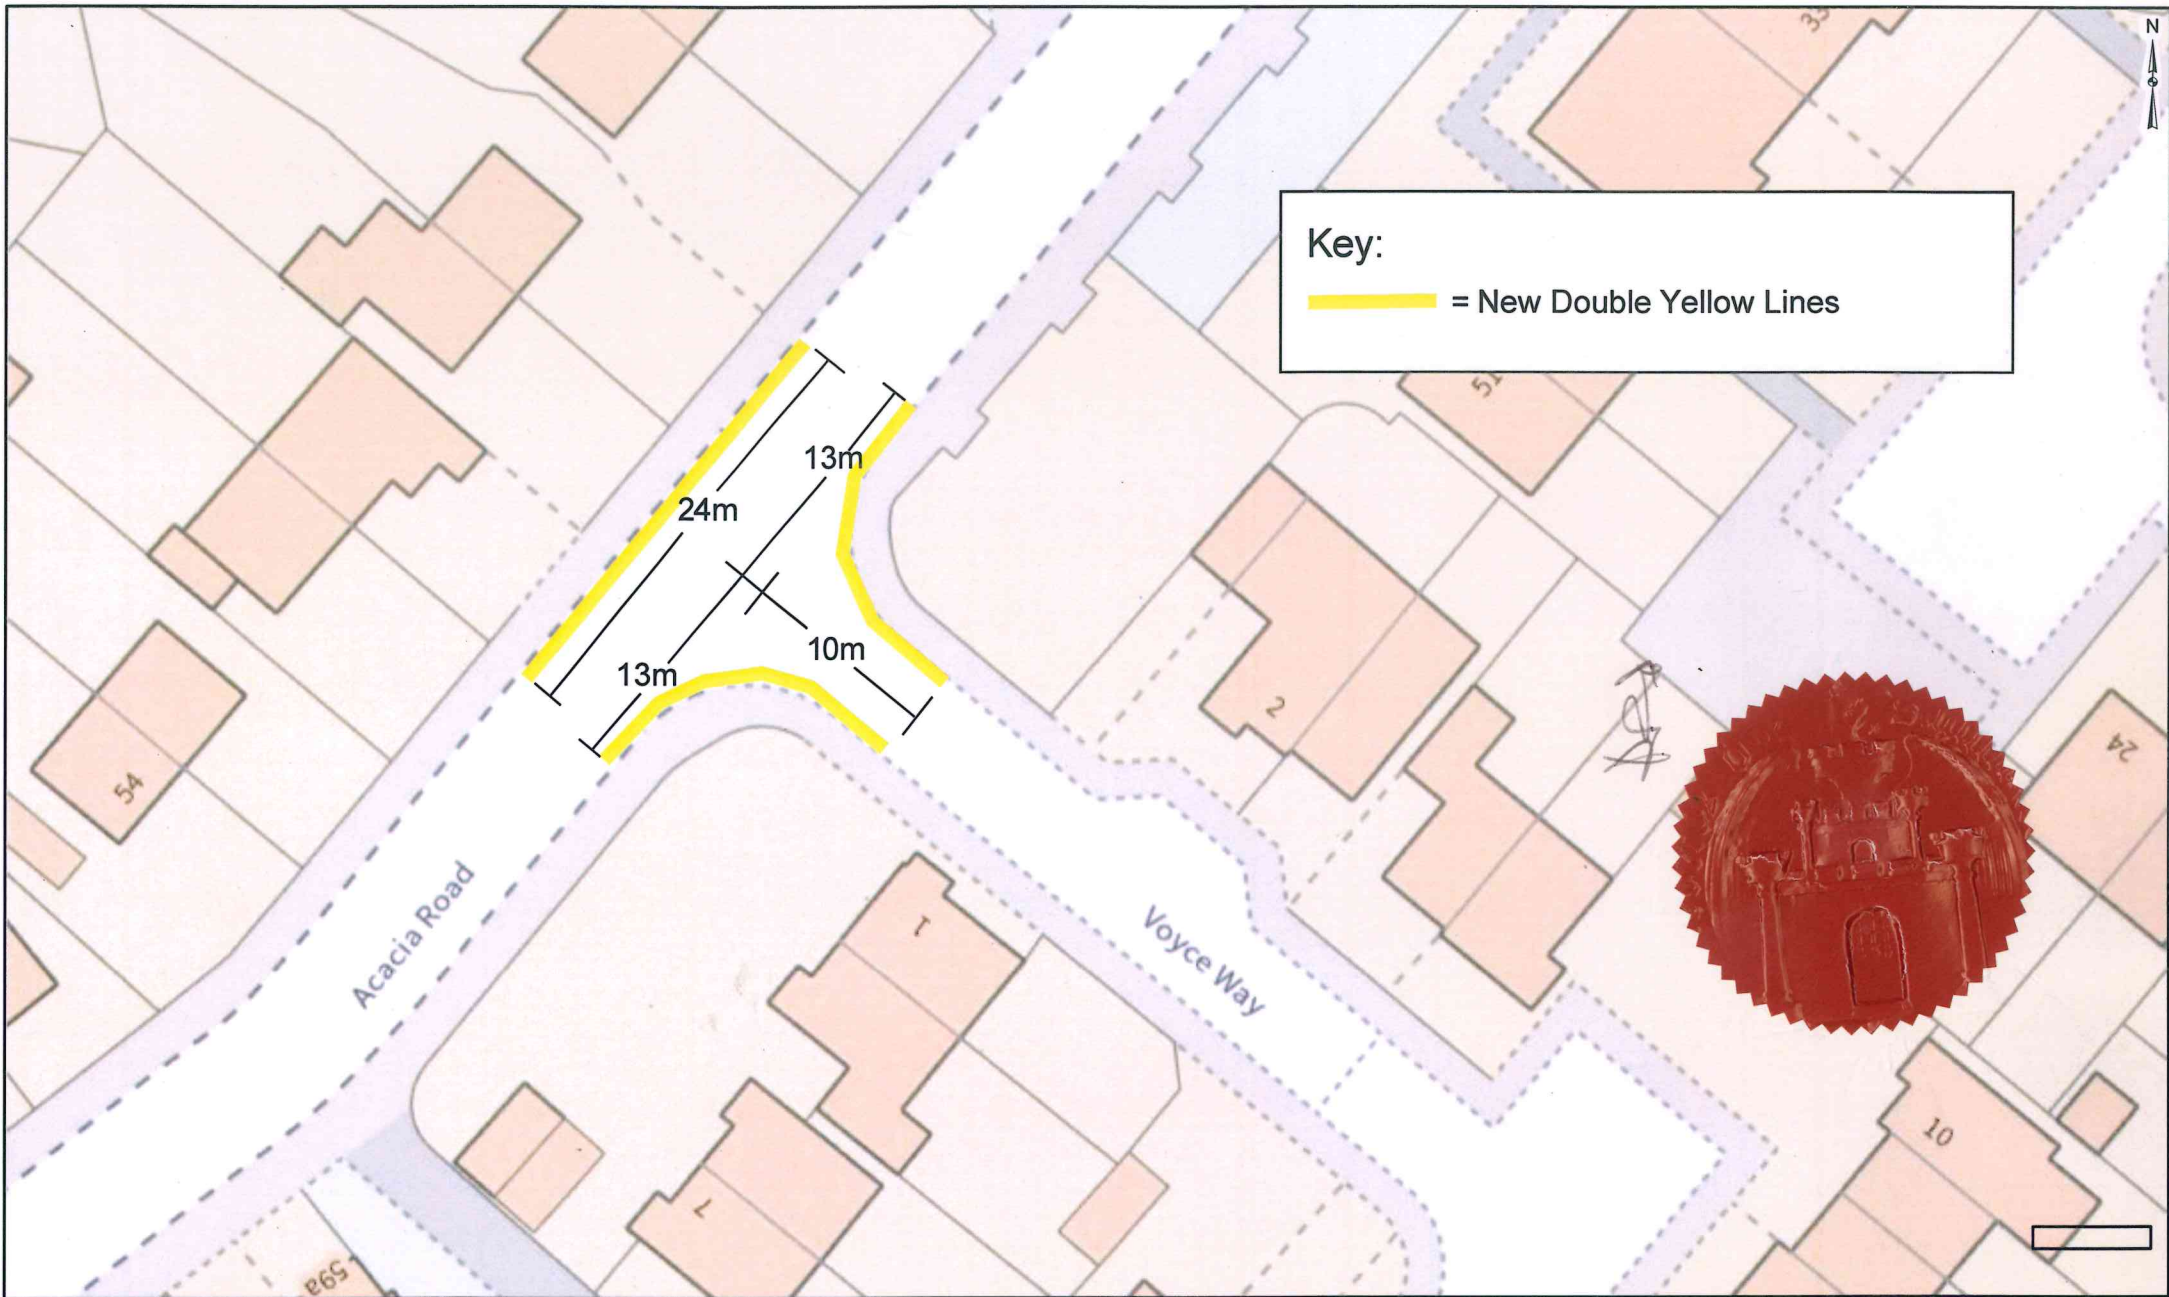

Voyce Way/Acacia Road, Bedford - New 'No waiting at any time' Restrictions (Double Yellow Lines)

Not to Scale



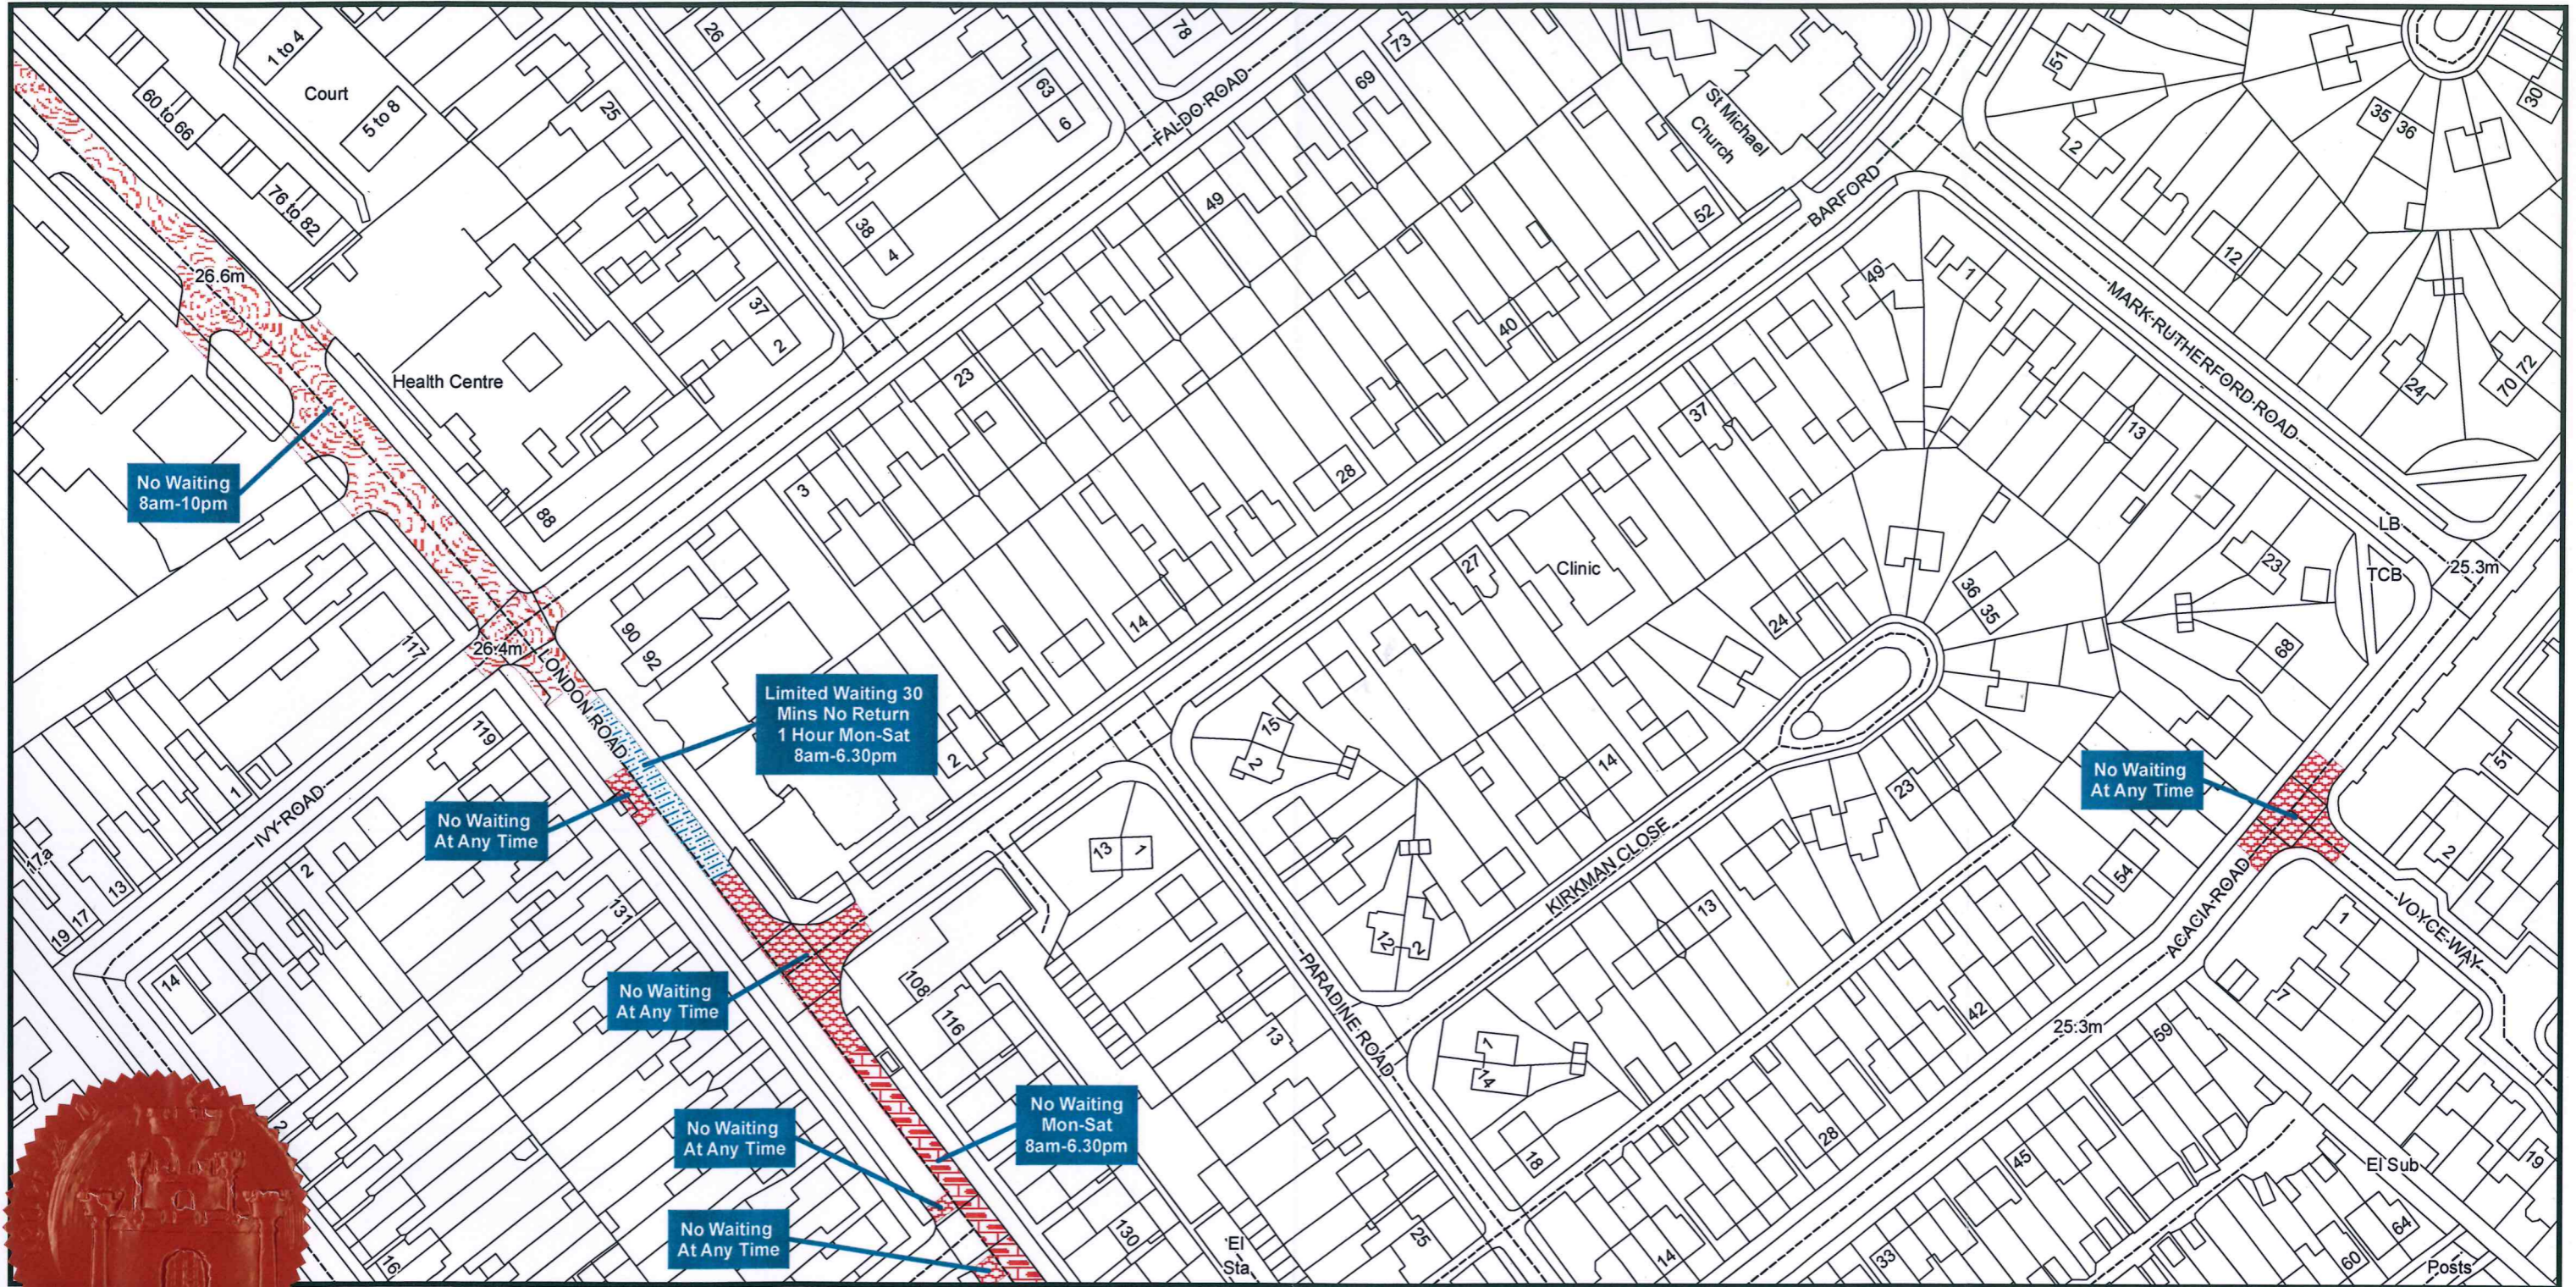

Bedford Borough Council (Bedford Urban Area (South of the River and Queens Park)) (Prohibition and Restriction of Waiting and Loading and Parking Places) Order 2009

Bedford Borough Council
Borough Hall
Cauldwell Street
Bedford MK42 9AP

