



BEDFORD
BOROUGH COUNCIL

BEDFORD BOROUGH COUNCIL
(KEMPSTON) (PROHIBITION AND RESTRICTION OF WAITING AND LOADING
AND PARKING PLACES) (CONSOLIDATION) ORDER 2018
(AMENDMENT NO.5) ORDER 2019

BEDFORD BOROUGH COUNCIL ("the Council") in exercise of their powers under Sections 1(1), 2(1) to (3), 4(2) and Part IV of Schedule 9 of the Road Traffic Regulation Act 1984 ("the Act") and of all other enabling powers and after consultation with the Chief Officer of Bedfordshire Police in accordance with Part III of Schedule 9 to the Act hereby makes the following Order:-

1. This Order shall come into force on 5th September 2019 and may be cited as the "Bedford Borough Council (Kempston) (Prohibition and Restriction of Waiting and Loading and Parking Places) (Consolidation) Order 2018 (Amendment No.5) Order 2019".
2. As from the date upon which this Order comes into force the provisions of the "Bedford Borough Council (Kempston) (Prohibition and Restriction of Waiting and Loading and Parking Places) (Consolidation) Order 2018 as amended" shall be varied as follows:
 - (i) The plan schedule reference "Grid Reference F 41 Revision No: 1" shall be deleted and the plan schedule reference "Grid Reference F 41 Revision No: 2" shall be inserted.
3. This Amendment shall be read and construed as one with the "Bedford Borough Council (Kempston) (Prohibition and Restriction of Waiting and Loading and Parking Places) (Consolidation) Order 2018".

**THE COMMON SEAL of the
BEDFORD BOROUGH COUNCIL**

was hereunto affixed this
30th day of August 2019
in the presence of:



AR [Signature]

Authorised Signatory *Team leader
SPL [Signature]*

AUTHORITY FOR EXECUTION		
COUNCIL/COMMITTEE	MINUTE No.	DATE
DELEGATED POWER	By whom executed ENVIRONMENT	27/08/2019
	OFFICERS INITIALS	DATE
ORIGINATED AND CHECKED BY	JH	27/08/2019
APPROVED BY	<i>[Signature]</i>	27/8/19




BEDFORD
BOROUGH COUNCIL

STATEMENT OF REASONS

Concerns have been raised about inconsiderate parking near some business entrances in Wolseley Road, Kempston, which is affecting access, egress and visibility. It is therefore felt necessary to introduce parking restrictions to alleviate these concerns and to provide a safer road network for all highway users.



de

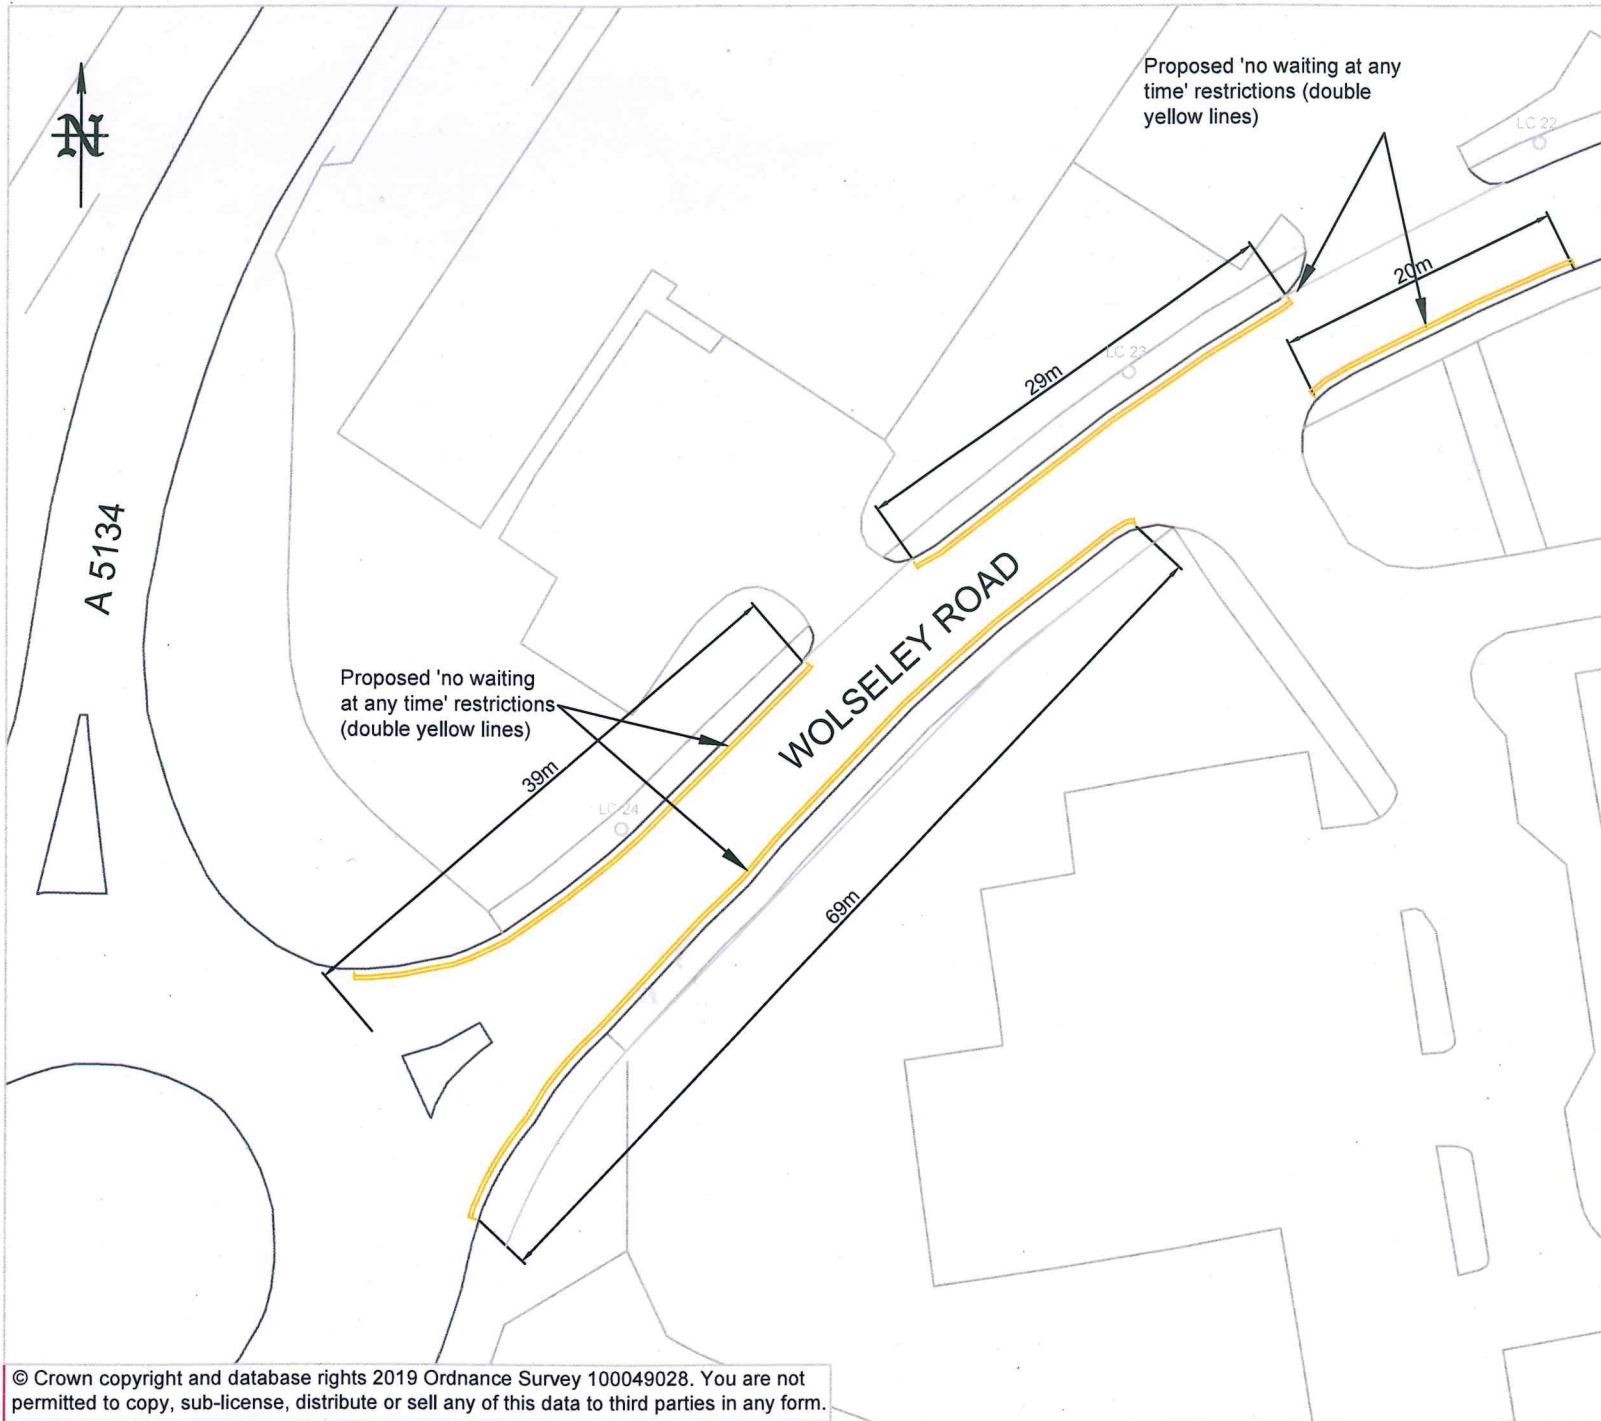

XX	First Issue	0	XX
DATE	AMENDMENTS	REV	BY



BEDFORD
BOROUGH COUNCIL

Highways,
BOROUGH HALL, CAULDWELL ST, BEDFORD, MK42 9AP

CLIENT
Environment


SCHEME
**Wolseley Road,
Kempston**

DRAWING TITLE
**Proposed No Waiting At Any
Time (Double Yellow Lines)**

DRG No.
Consultation

DRG STATUS
C9001.C715

SCALE @ A4	DATE	DRAWN	CHECKED
1:500	March 2019	NP	AK

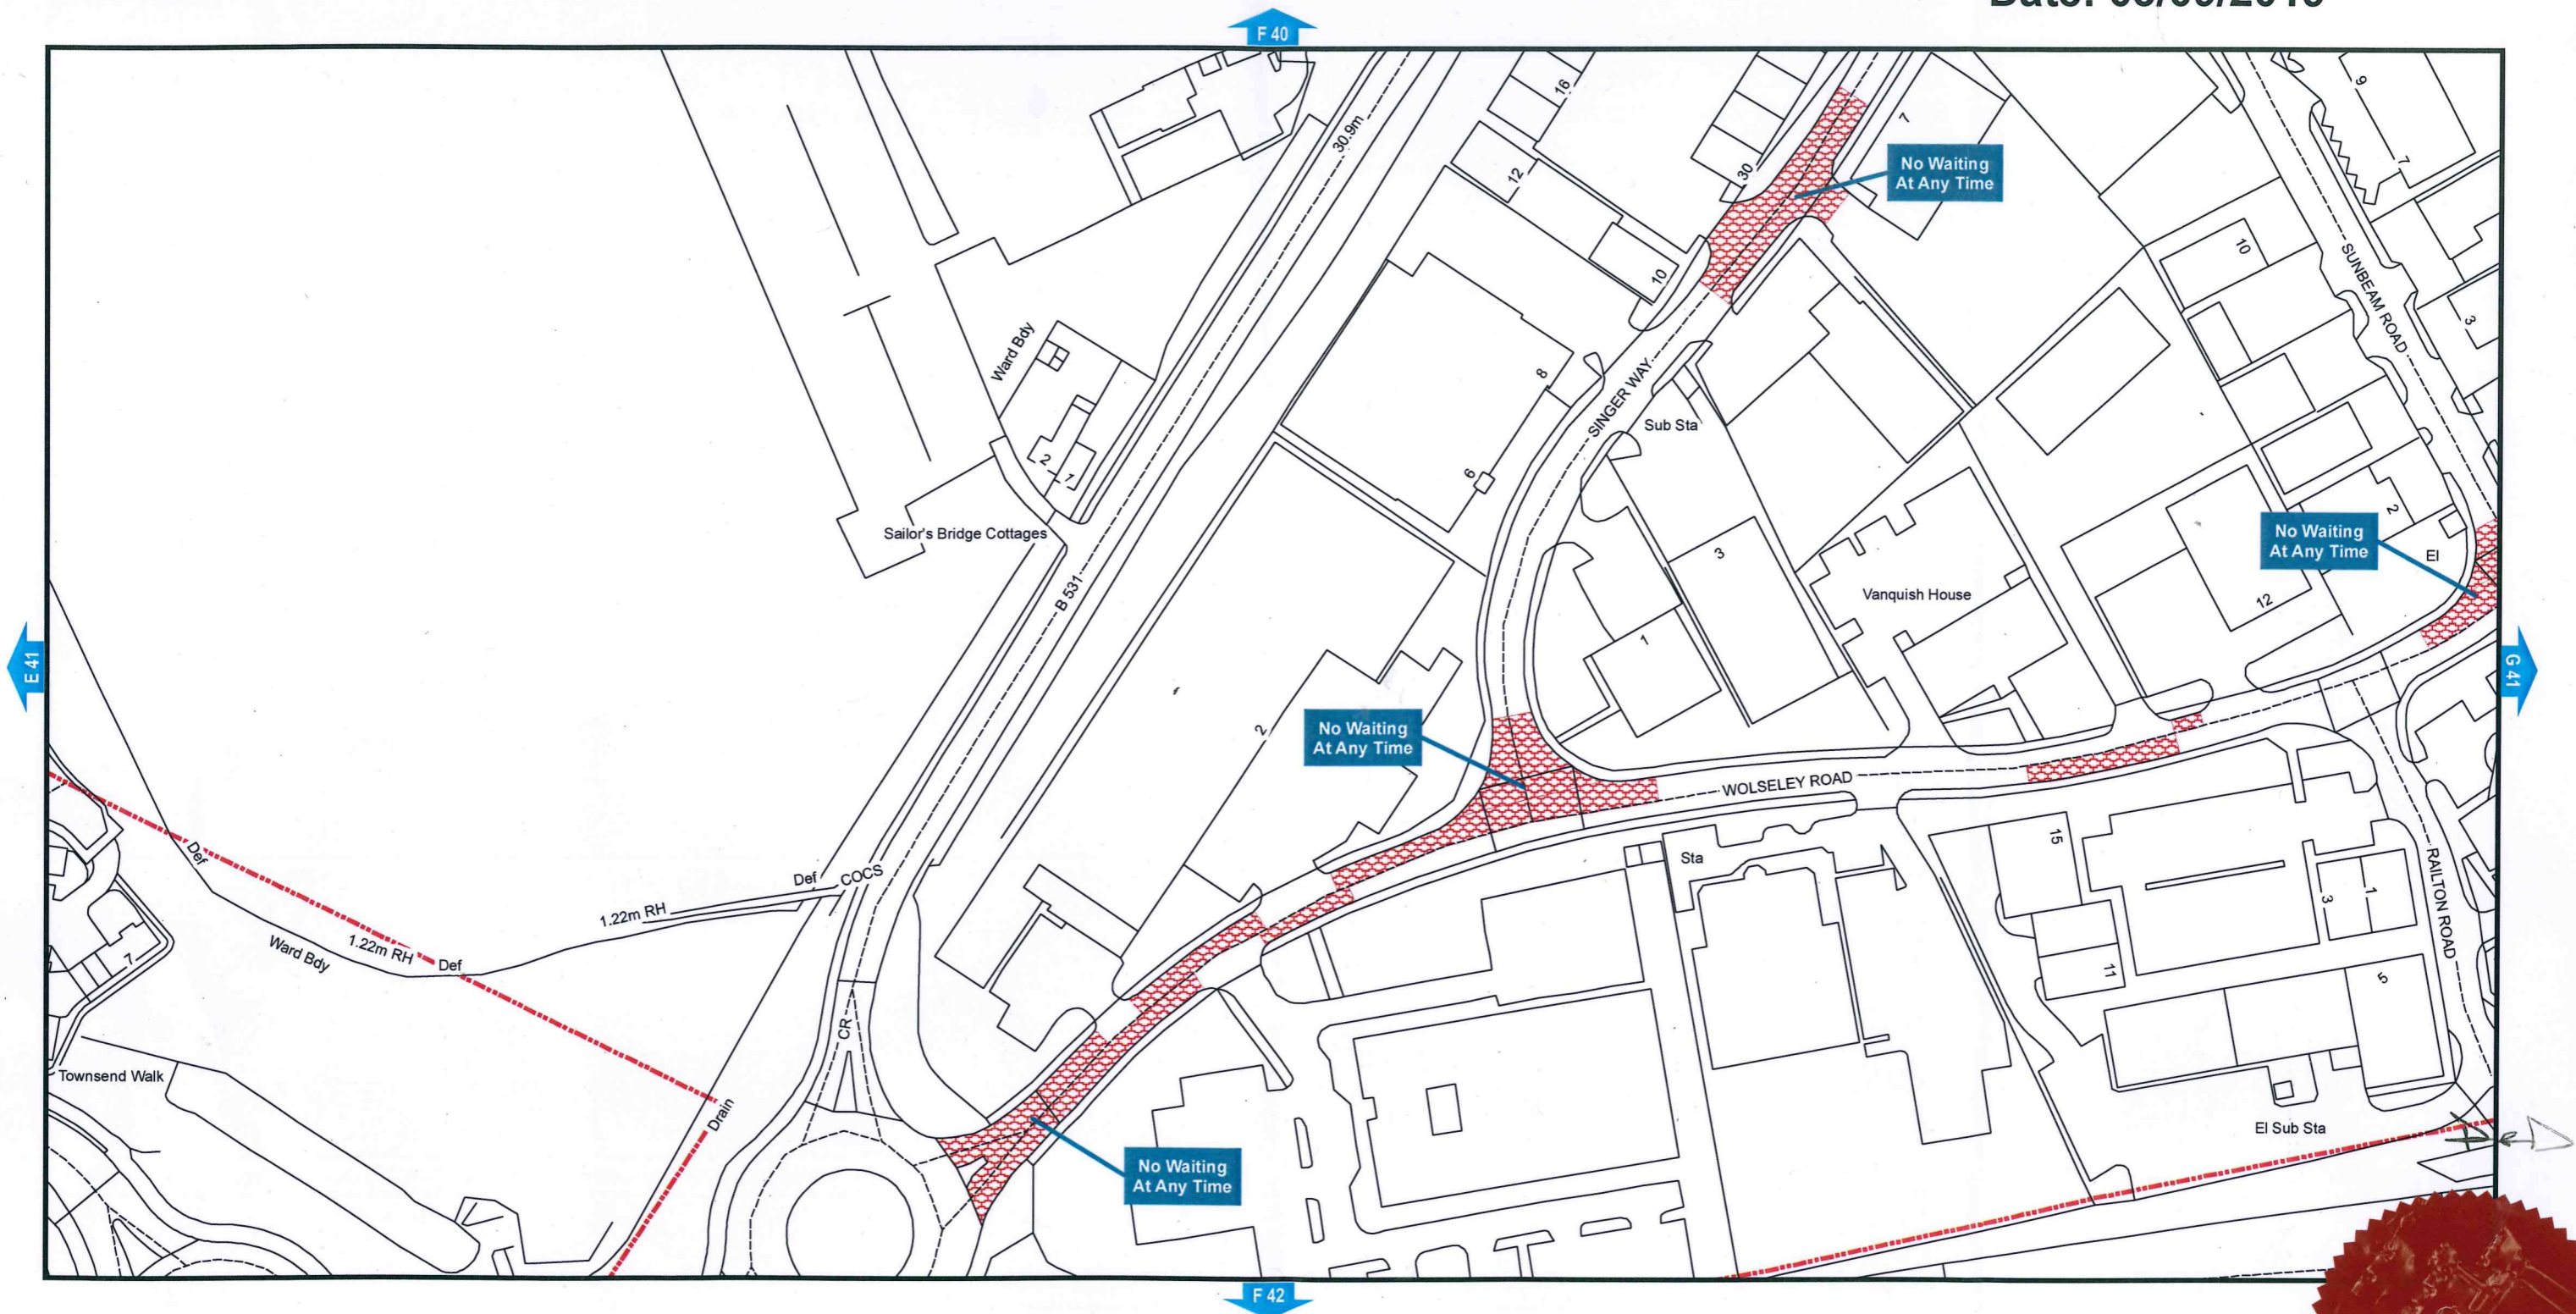

**Bedford Borough Council (Kempston) (Prohibition
and Restriction of Waiting and Loading and Parking Places)
(Consolidation) Order 2018**

Bedford Borough
Borough Hall
Cauldwell Street
Bedford MK42 9AP

