





KEY:

-  Existing speed limit 30mph to remain.
-  Proposed speed limit change from 30mph to 20mph.
-  20mph signing with new post.
-  20mph signing on existing lighting columns.



Sign Reference	670-20
Height	300mm
Width	300mm
Area	0.07 m ²
Material	Class R3B Microprismatic
Mount Height	2300
Number of Signs	12

15/11/2017	First Issue	0	TB
DATE	AMENDMENTS	REV	BY



Engineering Services
 BOROUGH HALL, CAULDWELL ST, BEDFORD, MK42 9AP
 Tel. (01234) 267422

CLIENT
Environment and Sustainable Communities


SCHEME
**Carriageway Resurfacing 2018-2019
 Grange Lane, Bromham**

DRAWING TITLE
Proposed 20mph speed limit and signs layout

DRG No.
C2903.C.11

DRG STATUS
Construction

SCALE @ A2	DATE	DRAWN	CHECKED
1:1250	17/11/2017	MM	KC

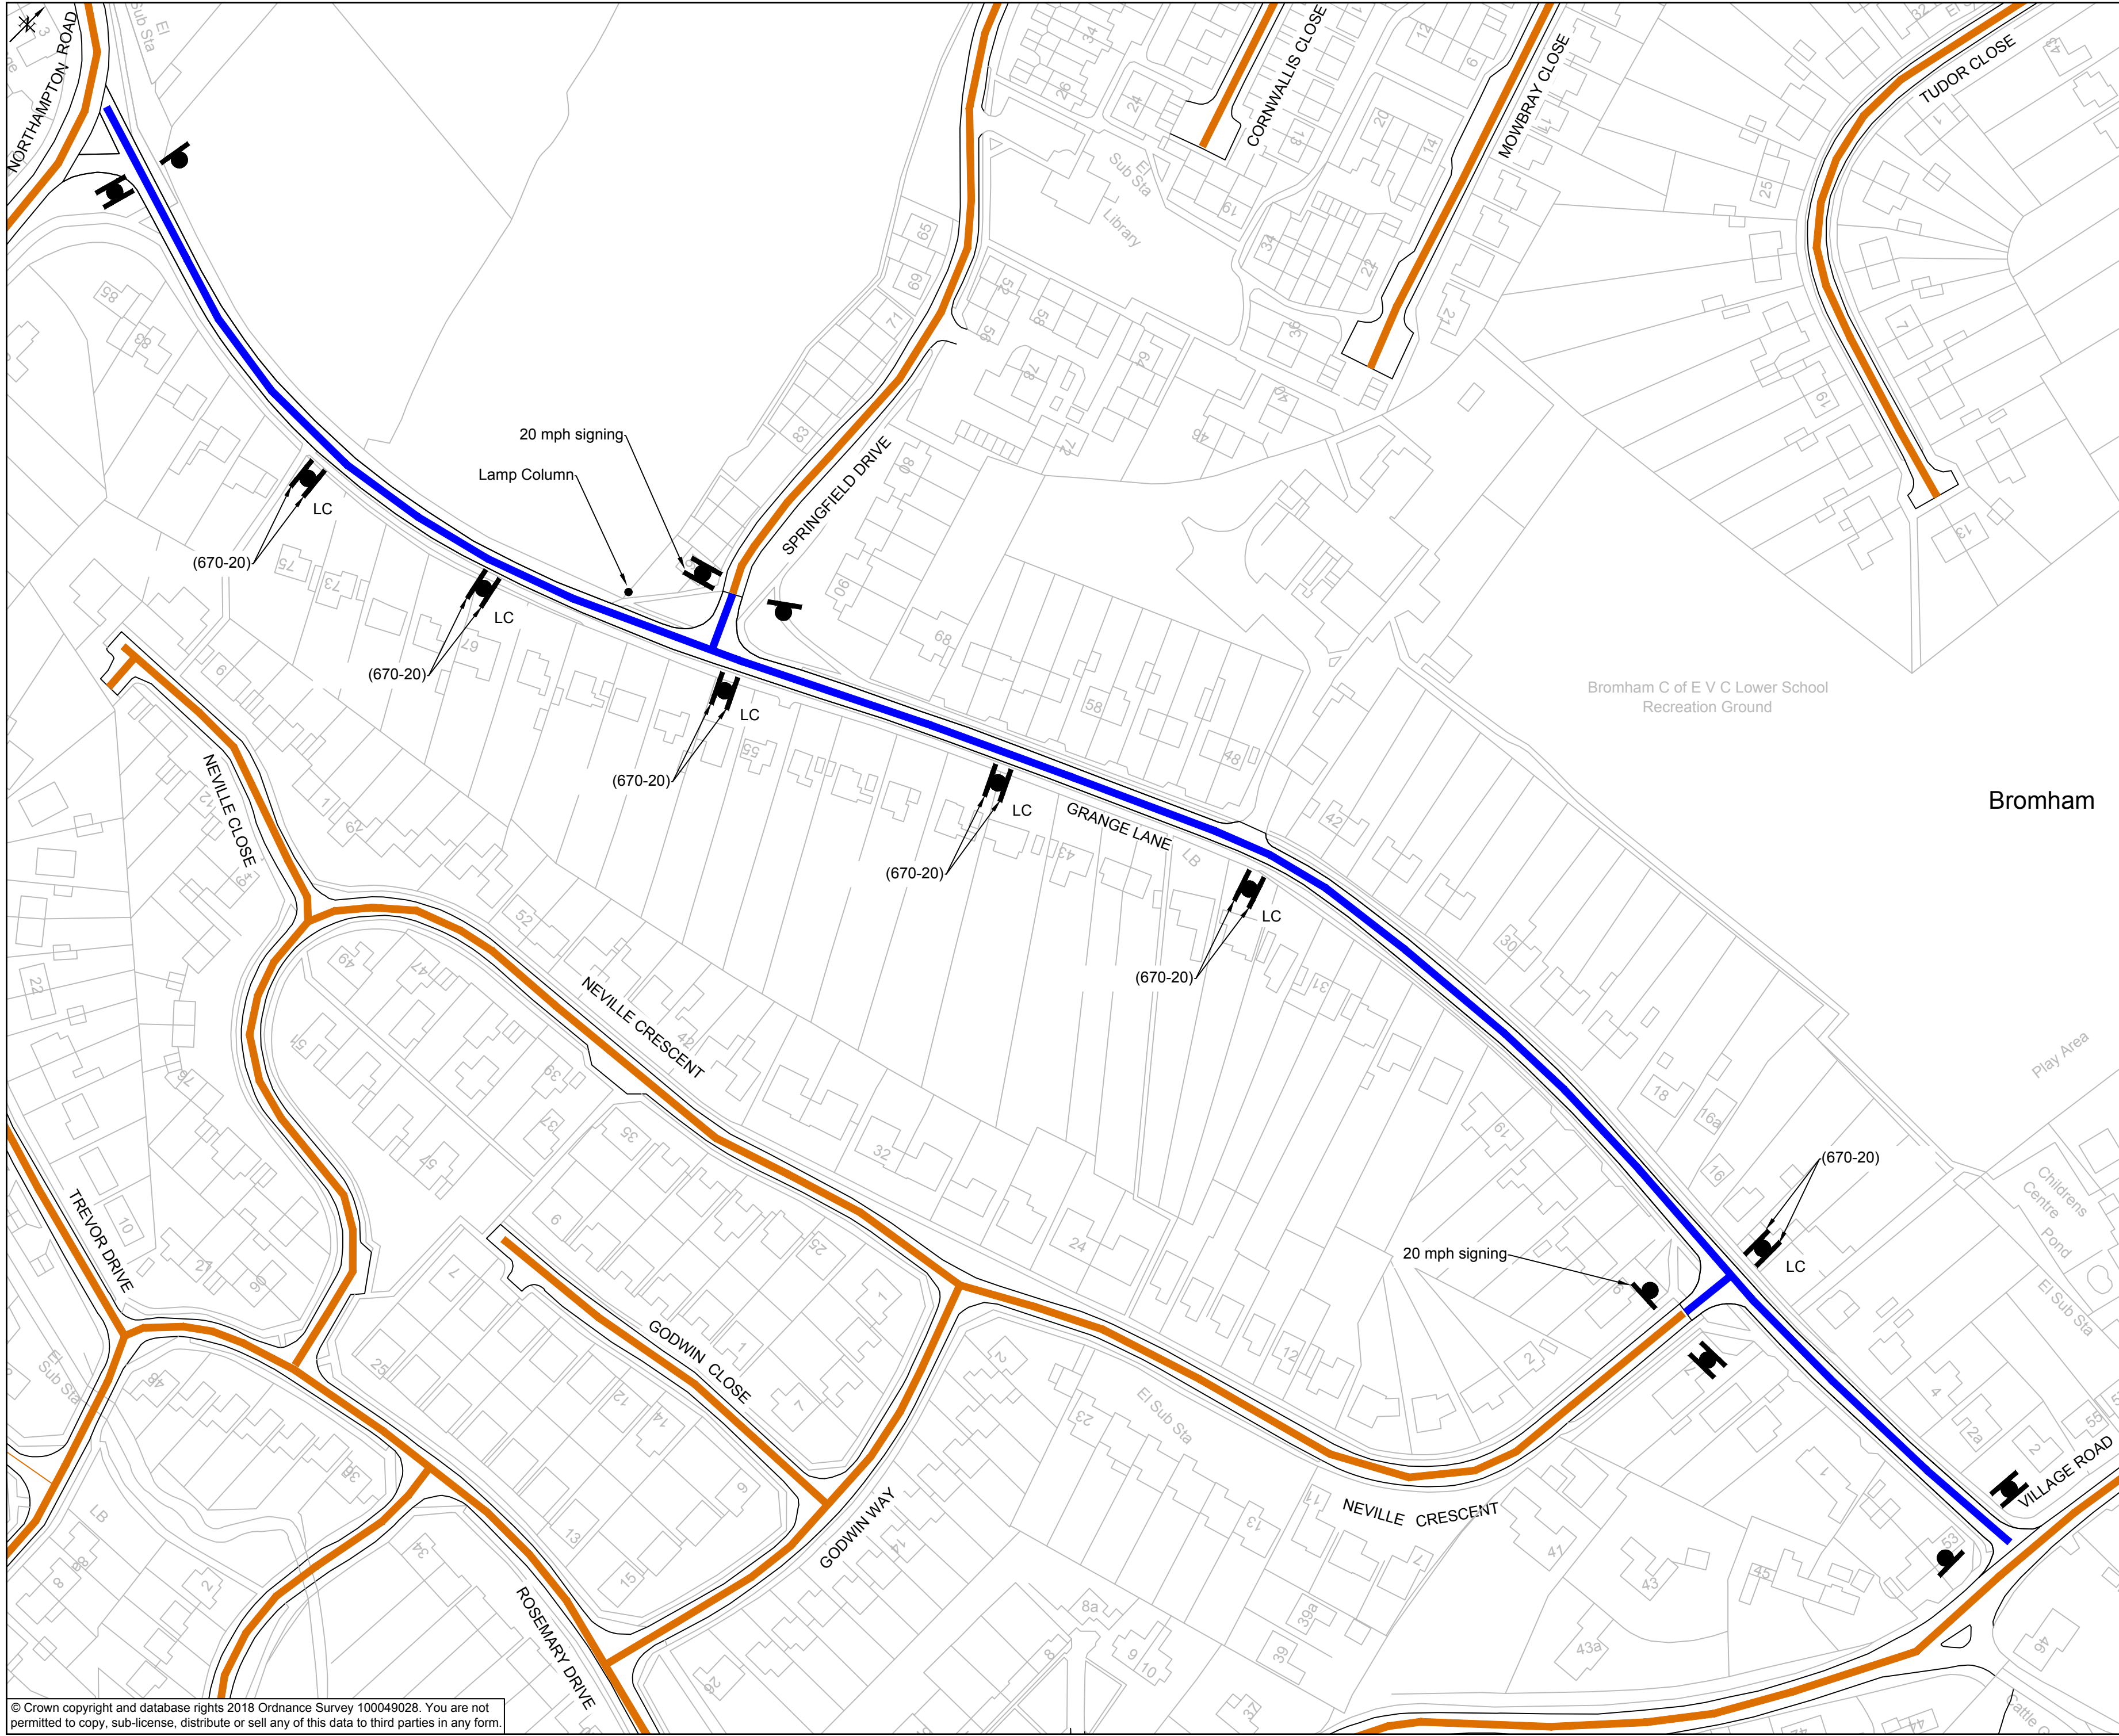

© Crown copyright and database rights 2018 Ordnance Survey 100049028. You are not permitted to copy, sub-license, distribute or sell any of this data to third parties in any form.